

NOTES:


1. THIS DETAIL IS TO BE USED ONLY WHERE ROLLED CURB EXISTS.
2. IN COMMERCIAL ZONES PLANTER POCKETS MAY BE REQUIRED IN LIEU OF CONTINUOUS PLANTING STRIP AS DETERMINED BY THE CITY ENGINEER.
3. SURFACE OF WALKS, CURBS, CURB FACES, AND GUTTERS SHALL BE TRUE AND STRAIGHT, OF UNIFORM WIDTH, AND FREE OF IRREGULARITIES. THE SURFACES SHALL NOT VARY MORE THAN 0.01 FOOT FROM THE EDGE OF A 10-FOOT LONG STRAIGHTEDGE.
4. TREE PLANTING IN PLANTER STRIP SUBJECT TO APPROVAL OF CITY ENGINEER. CONSTRUCTION IN PLANTER STRIP SUBJECT TO ENCROACHMENT PERMIT FROM THE ENGINEERING DIVISION.
6. IF THE FACE OF CURB TO PROPERTY LINE IS 10', SIDEWALK SHALL BE 4'-6" AND PLANTER STRIP 5'-0". FOR SIDEWALKS LESS THAN 5 FEET WIDTH, LANDINGS (5 FEET X 5 FEET) SHALL BE PROVIDED AT 200-FOOT INTERVALS. LOCATIONS SHALL BE SHOWN ON PLANS.
7. COMPACT AGGREGATE SUBBASE AND AGGREGATE BASE IN THE STREET AND UNDER THE CURB TO 95% RELATIVE COMPACTION (MIN). COMPACT AGGREGATE SUBBASE AND/OR AGGREGATE BASE UNDER THE SIDEWALK TO 90% RELATIVE COMPACTION (MIN). COMPACT ALL SUBGRADE TO 90% RELATIVE COMPACTION (MIN).
8. CONCRETE SHALL BE 6 SACK.

CITY OF FREMONT
STANDARD DETAILS
TYPE "D" CURB, GUTTER
AND SIDEWALK

NO.	REVISED	DATE
REVISIONS		

FILE NO. SD-06-06.DWG	SCALE 1 1/2" = 1'-0"	DRAWN DC	CHECKED KC	DATE 03/14/06
--------------------------	-------------------------	-------------	---------------	------------------

DATE APPROVED BY CITY COUNCIL 04/11/06	
RESOLUTION NO. 2006-31	
<i>Hann Hughes</i>	
CITY ENGINEER	
DWG NO. SD-6	1 of 2

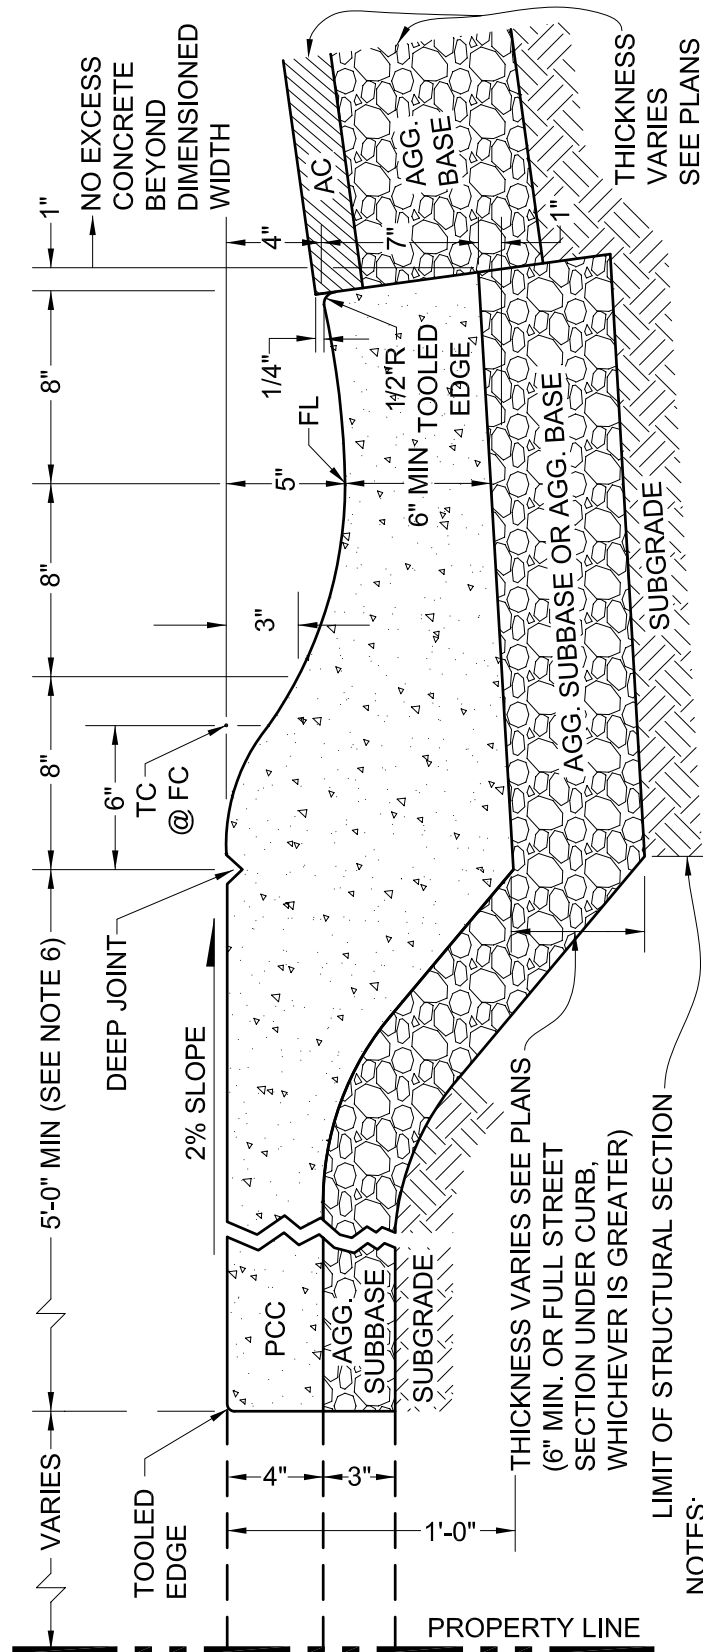

THICKNESS VARIES SEE PLANS (6" MIN. OR FULL STREET SECTION UNDER CURB, WHICHEVER IS GREATER)


LIMIT OF STRUCTURAL SECTION

NOTES:

1. THIS DETAIL IS TO BE USED ONLY WHERE ROLLED CURB EXISTS.
2. IN COMMERCIAL ZONES PLANTER POCKETS MAY BE REQUIRED IN LIEU OF CONTINUOUS PLANTING STRIP AS DETERMINED BY THE CITY ENGINEER.
3. SURFACE OF WALKS, CURBS, CURB FACES, AND GUTTERS SHALL BE TRUE AND STRAIGHT, OF UNIFORM WIDTH, AND FREE OF IRREGULARITIES. THE SURFACES SHALL NOT VARY MORE THAN 0.01 FOOT FROM THE EDGE OF A 10-FOOT LONG STRAIGHTEDGE.
4. TREE PLANTING IN PLANTER STRIP SUBJECT TO APPROVAL OF CITY ENGINEER. CONSTRUCTION IN PLANTER STRIP SUBJECT TO ENCROACHMENT PERMIT FROM THE ENGINEERING DIVISION.
6. FOR SIDEWALKS LESS THAN 5 FEET WIDTH, LANDINGS (5 FEET X 5 FEET) SHALL BE PROVIDED AT 200-FOOT INTERVALS. LOCATIONS SHALL BE SHOWN ON PLANS.
7. COMPACT AGGREGATE SUBBASE AND AGGREGATE BASE IN THE STREET AND UNDER THE CURB TO 95% RELATIVE COMPACTION (MIN). COMPACT AGGREGATE SUBBASE AND/OR AGGREGATE BASE UNDER THE SIDEWALK TO 90% RELATIVE COMPACTION (MIN). COMPACT ALL SUBGRADE TO 90% RELATIVE COMPACTION (MIN).
8. CONCRETE SHALL BE 6 SACK.

NO.	REVISED	DATE
REVISIONS		
FILE NO.	SCALE	DRAWN
SD-06-06.DWG	1 1/2" = 1'-0"	DC
CHECKED	DATE	DWG NO.
KC	03/14/06	SD-6

CITY OF FREMONT
STANDARD DETAILS
TYPE "D" CURB, GUTTER
AND SIDEWALK

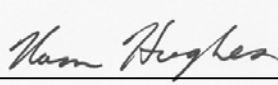DATE APPROVED BY CITY COUNCIL	04/11/06
RESOLUTION NO.	2006-31
 CITY ENGINEER	
DWG NO.	2 of 2