


GATE DETAIL

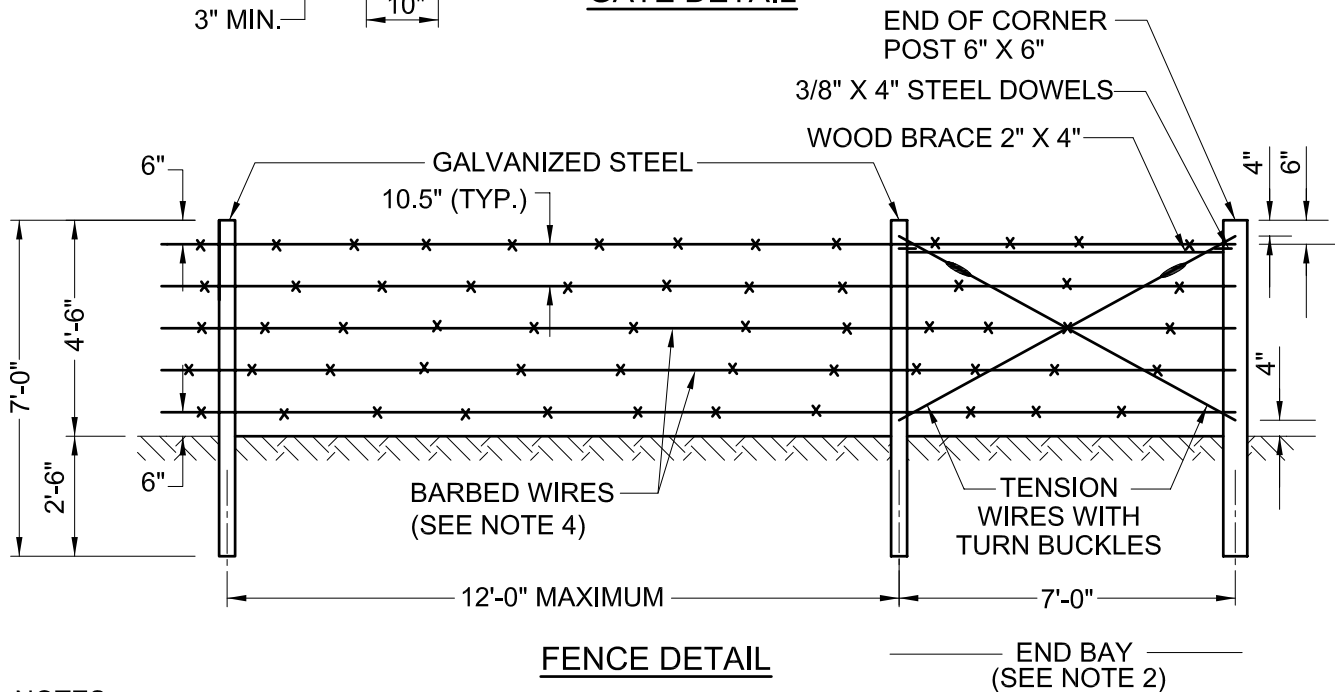

FENCE DETAIL

END BAY
(SEE NOTE 2)

NOTES:

1. FOR ADDITIONAL DETAILS ON THE GATE, REFER TO EAST BAY REGIONAL PARK DISTRICT DETAILS (FARM VEHICLE GATE).
2. USE END BAY AT TIE IN WITH EXISTING FENCES AND AT ANGLE POINTS IN RIGHT-OF-WAY AND AT GATES.
3. USE GALVANIZED STEEL FOR THE POSTS.
4. FOR BARBED WIRES, USE 2 STRANDS OF 12 1/2 GA. WIRE TWISTED WITH 2 POINT 14 GA. BARBS SPACED 5" APART.

			CITY OF FREMONT STANDARD DETAILS			DATE APPROVED BY CITY COUNCIL 04/11/06							
						RESOLUTION NO. 2006-31							
<table border="1" style="width: 100%; border-collapse: collapse;"> <thead> <tr> <th style="width: 10%;">NO.</th> <th style="width: 40%;">REVISED</th> <th style="width: 50%;">DATE</th> </tr> </thead> <tbody> <tr> <td colspan="3" style="text-align: center;">REVISIONS</td> </tr> </tbody> </table>			NO.	REVISED	DATE	REVISIONS			TYPE "A" FENCE WITH GATE			<i>Ham Hughes</i> CITY ENGINEER	
			NO.	REVISED	DATE								
REVISIONS													
FILE NO. SD-18-06.DWG	SCALE 1/4" = 1'-0"	DRAWN DC	CHECKED KC	DATE 03/08/06	DWG NO. SD-18	1 of 1							