


NOTE
 IF FENCES ARE INSTALLED IN THE PROXIMITY OF TRANSMISSION LINES, VERIFY GROUNDING REQUIREMENTS WITH PG&E

BRACED LINE PULL POST
 (1000' INTERVALS ON TANGENT)

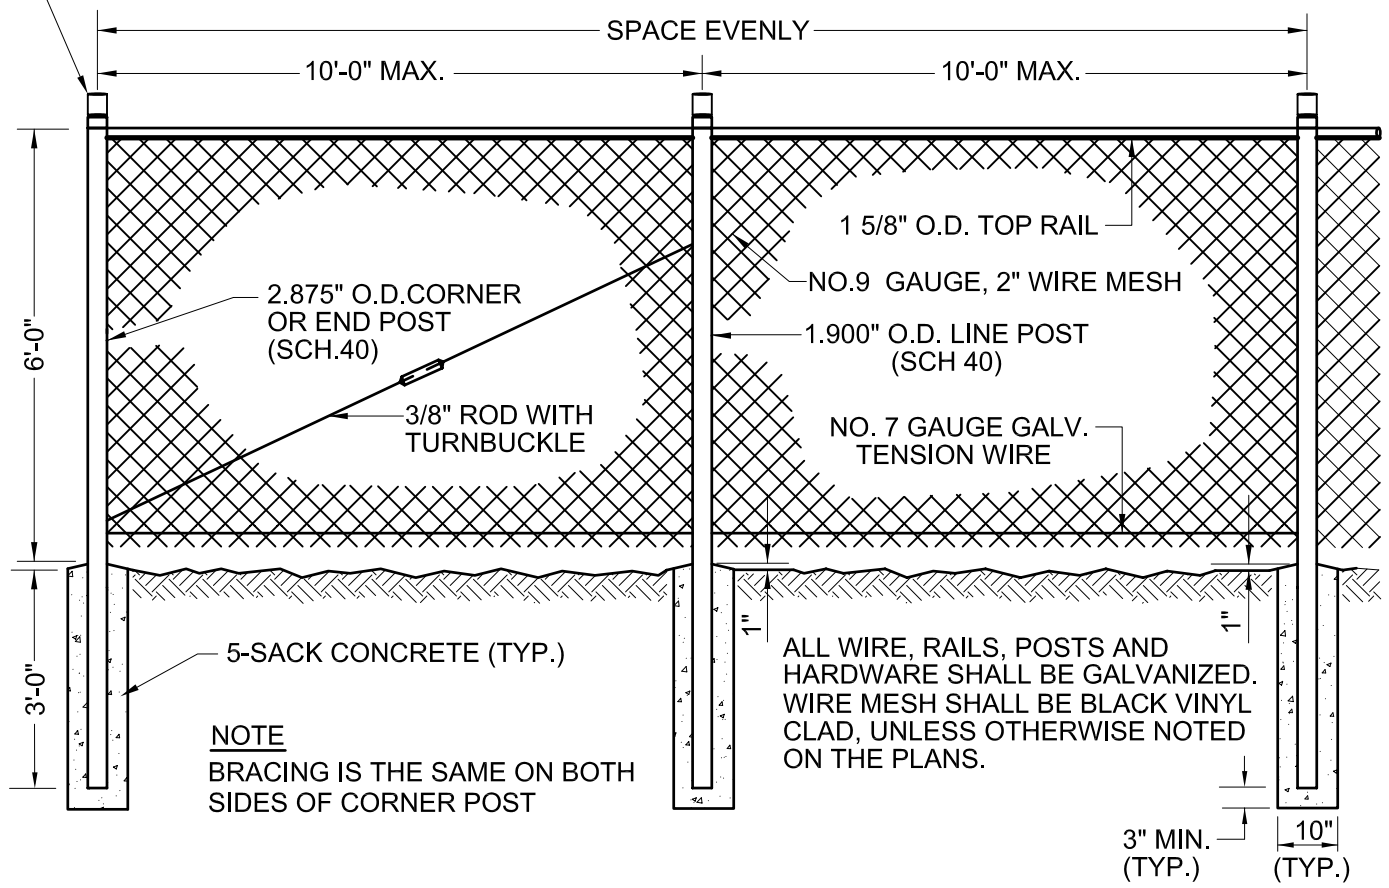

ALL WIRE, RAILS, POSTS AND HARDWARE SHALL BE GALVANIZED. WIRE MESH SHALL BE BLACK VINYL CLAD, UNLESS OTHERWISE NOTED ON THE PLANS.

3" MIN. (TYP.)
 10" (TYP.)

CITY OF FREMONT
STANDARD DETAILS
TYPE "B" FENCE

DATE APPROVED BY CITY COUNCIL
 04/11/06
 RESOLUTION NO. 2006-31

Ham Hughes
 CITY ENGINEER

NO.	REVISED	DATE
REVISIONS		

FILE NO. SD-19-06.DWG	SCALE 3/8" = 1'-0"	DRAWN DC	CHECKED KC	DATE 03/08/06	DWG NO. SD-19	1 of 1
--------------------------	-----------------------	-------------	---------------	------------------	------------------	--------