




PLANTING AND TREE GRATE NOTES:

1. WHERE REQUIRED, TREE GRATE TO BE FIVE (5) FEET X SQUARE MAKE AND MODEL TO BE NEENAH R-8707 (METROPOLITAN COLLECTION), OR APPROVED EQUAL.
2. WHERE REQUIRED, TREE GRATE TO BE FIVE (5) FEET X TEN (10) FEET. MAKE AND MODEL SHALL BE NEENAH R-8823 (8823-100 METROPOLITAN COLLECTION), OR APPROVED EQUAL.
3. WHERE REQUIRED, TREE GRATE TO BE FIVE (5) FEET X FIFTEEN (15) FEET MAKE AND MODEL SHALL BE NEENAH R-8823 SPECIAL (8823T05 METROPOLITAN COLLECTION), OR APPROVED EQUAL.
4. TREE GRATE TO BE UNFINISHED.
5. REFER TO DETAIL LSD-1 FOR MORE INFORMATION, 1 OF 1 AND 2 OF 2.
6. STREET TREES (TREES WITHIN RIGHT-OF-WAY) SHALL BE 24 INCH BOX SIZE, MINIMUM.
7. ROOT BARRIERS SHALL NOT BE INSTALLED UNLESS DIRECTED BY CITY LANDSCAPE ARCHITECT.


<p align="center">CITY OF FREMONT STANDARD DETAILS</p> <p align="center">CITY STANDARD TREE PLANTING WITH TREE GRATE</p>			DATE APPROVED BY CITY COUNCIL 12/13/11									
			RESOLUTION NO. 2006-31									
<table border="1"> <tr> <td>General Revision</td> <td>07/31/22</td> </tr> <tr> <td>General Revision</td> <td>08/2019</td> </tr> <tr> <td>APPR</td> <td>REVISD</td> </tr> <tr> <td colspan="2">REVISIONS</td> </tr> </table>			General Revision	07/31/22	General Revision	08/2019	APPR	REVISD	REVISIONS		<p align="center"><i>Norm Hughes</i></p> <p>CITY ENGINEER</p>	
General Revision	07/31/22											
General Revision	08/2019											
APPR	REVISD											
REVISIONS												
FILE NO.	SCALE	DRAWN	CHECKED	DATE								
LSD-2.DWG	3/4" = 1'-0"	PM/MM	RER	NOV. 2005	DWG NO. LSD-2							
					1 of 2							

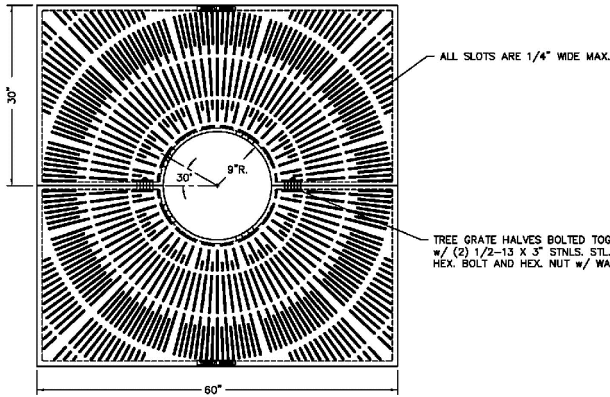

5' X SQUARE TREE GRATE
 MODEL: NEENAH FOUNDRY R-8707-T20,
 METROPOLITAN COLLECTION,
 OR APPROVED EQUAL

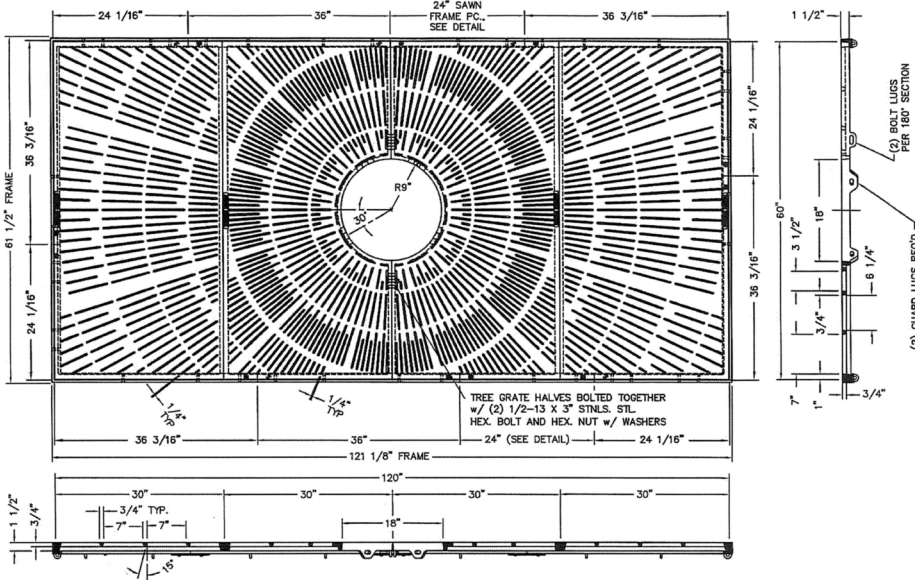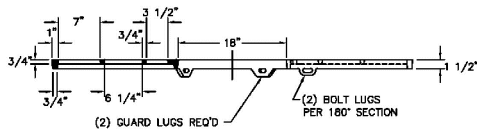

5' X 10' TREE GRATE
 MODEL: NEENAH FOUNDRY R-8823-100
 (WITH EXTENSION PIECES AND FRAME),
 METROPOLITAN COLLECTION,
 OR APPROVED EQUAL

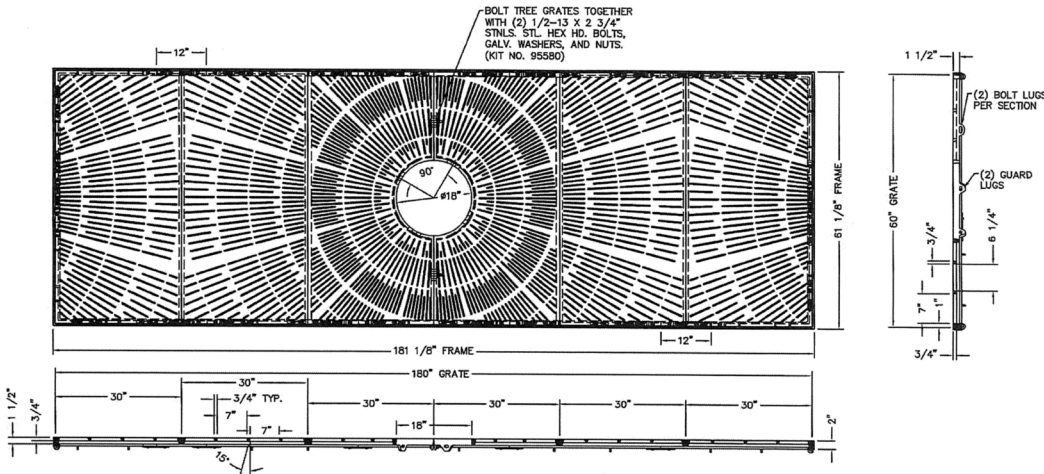

5' X 15' TREE GRATE
 MODEL: NEENAH FOUNDRY R-8823-T05 (WITH EXTENSION PIECES AND FRAME),
 METROPOLITAN COLLECTION,
 OR APPROVED EQUAL

			CITY OF FREMONT STANDARD DETAILS			DATE APPROVED BY CITY COUNCIL 12/13/11											
						RESOLUTION NO. 2006-31											
<table border="1"> <tr> <td>General Revision</td> <td>07/31/22</td> </tr> <tr> <td>General Revision</td> <td>08/2019</td> </tr> <tr> <td>APPR</td> <td>REVISD</td> </tr> <tr> <td colspan="2">DATE</td> </tr> <tr> <td colspan="2">REVISIONS</td> </tr> </table>			General Revision	07/31/22	General Revision	08/2019	APPR	REVISD	DATE		REVISIONS		CITY STANDARD TREE PLANTING WITH TREE GRATE			<i>Norm Hughes</i>	
General Revision	07/31/22																
General Revision	08/2019																
APPR	REVISD																
DATE																	
REVISIONS																	
			CITY ENGINEER														
FILE NO.	SCALE	DRAWN	CHECKED	DATE	DWG NO.												
LSD-2.DWG	3/4" = 1'-0"	PM/MM	RER	APRIL 2019	LSD-2	2 of 2											