


1/4 GPM IRRIGATION  
BUBBLER OR AS  
REQUIRED BY PROJECT  
AND APPROVED BY  
CITY LANDSCAPE  
ARCHITECT

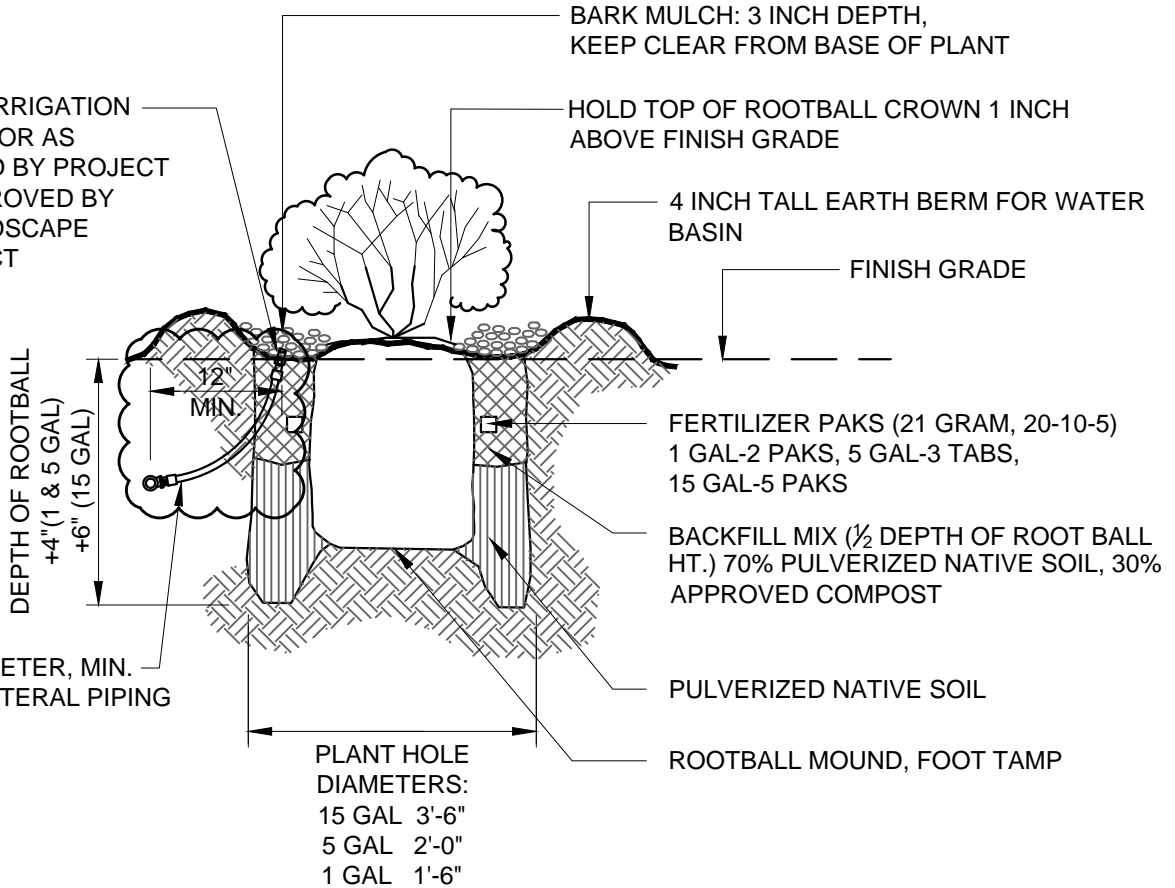

<i>PK</i>	General Revision	07/31/22
<i>PK</i>	General Revision	08/2019
APPR	REVISED	DATE
REVISIONS		

**CITY OF FREMONT**  
STANDARD DETAILS  
CITY STANDARD  
SHRUB AND GROUNDCOVER  
PLANTING

DATE APPROVED BY CITY COUNCIL 12/13/11	
RESOLUTION NO. 2006-31	
<i>Naam Hughes</i>	
CITY ENGINEER	

FILE NO. LSD-03.DWG	SCALE 3/4" = 1'-0"	DRAWN PM/MM/AK	CHECKED RER	DATE NOV. 2005	DWG NO. LSD-03	1 of 1
------------------------	-----------------------	-------------------	----------------	-------------------	-------------------	--------