


**ELEVATION**

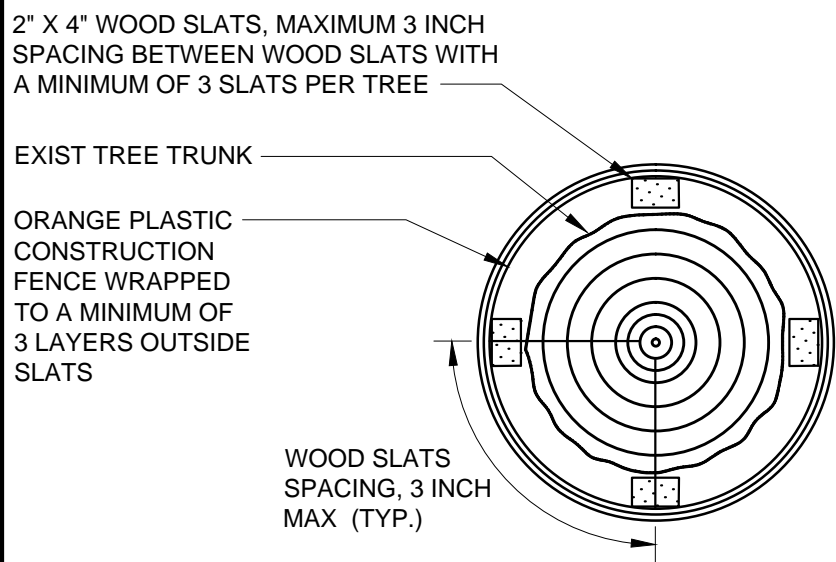

**SECTION A-A**

**NOTE:**

1. WRAP ORANGE PLASTIC CONSTRUCTION FENCE ON TOP OF WOOD SLATS WITH AN OVERLAP OF 12 INCHES AND TIE WITH WIRE. SEE SECTION BELOW.
2. TEMPORARY TRUNK WRAP PROTECTION WILL BE ALLOWED ONLY BY APPROVAL FROM THE SENIOR LANDSCAPE ARCHITECT
3. DAMAGE TO BRANCHES & ROOTS SUBJECT TO FINE UP TO APPRAISED VALUE OF THE TREE, PER CITY TREE PRESERVATION ORDINANCE (FMC 4-5100).
4. REFER TO LSD-9 FOR ADDITIONAL TREE PROTECTION REQUIREMENTS APPLICABLE TO THIS DETAIL.
5. TRUNK WRAP SHALL BE IN PLACE NO MORE THAN 5 WORKING DAYS BEFORE WORK ADJACENT TO TREE, AND REMOVED NO MORE THAN 5 WORKING DAYS AFTER WORK ADJACENT TO THE TREE, UNLESS OTHERWISE APPROVED BY THE CITY.
6. TRUNK WRAP PROTECTION SHALL OCCUR FOR TREES SITUATED IN SMALL TREE WELLS OR SIDEWALK PLANTERS. THIS FORM OF PROTECTION WILL BE ALLOWED BY APPROVAL FROM SENIOR LANDSCAPE ARCHITECT ONLY.

<i>JPK</i>	General Revision	07/31/22
<i>JPK</i>	General Revision	08/2019
	Council Revision	12/13/11
APPR	REVISED	DATE
<b>REVISIONS</b>		

**CITY OF FREMONT**  
**STANDARD DETAILS**  
**CITY STANDARD**  
**TEMPORARY TRUNK WRAP**  
**PROTECTION**

DATE APPROVED BY CITY COUNCIL 12/13/11
RESOLUTION NO. 2006-31
<i>Norm Hughes</i>
CITY ENGINEER

FILE NO. LSD-10.DWG	SCALE 3/4"=1'-0"	DRAWN PN/MM	CHECKED RER	DATE DEC. 2011	DWG NO. LSD-10	1 of 1
------------------------	---------------------	----------------	----------------	-------------------	-------------------	--------