


**RAILING ELEVATION**  
SCALE: 1/2" = 1'-0"

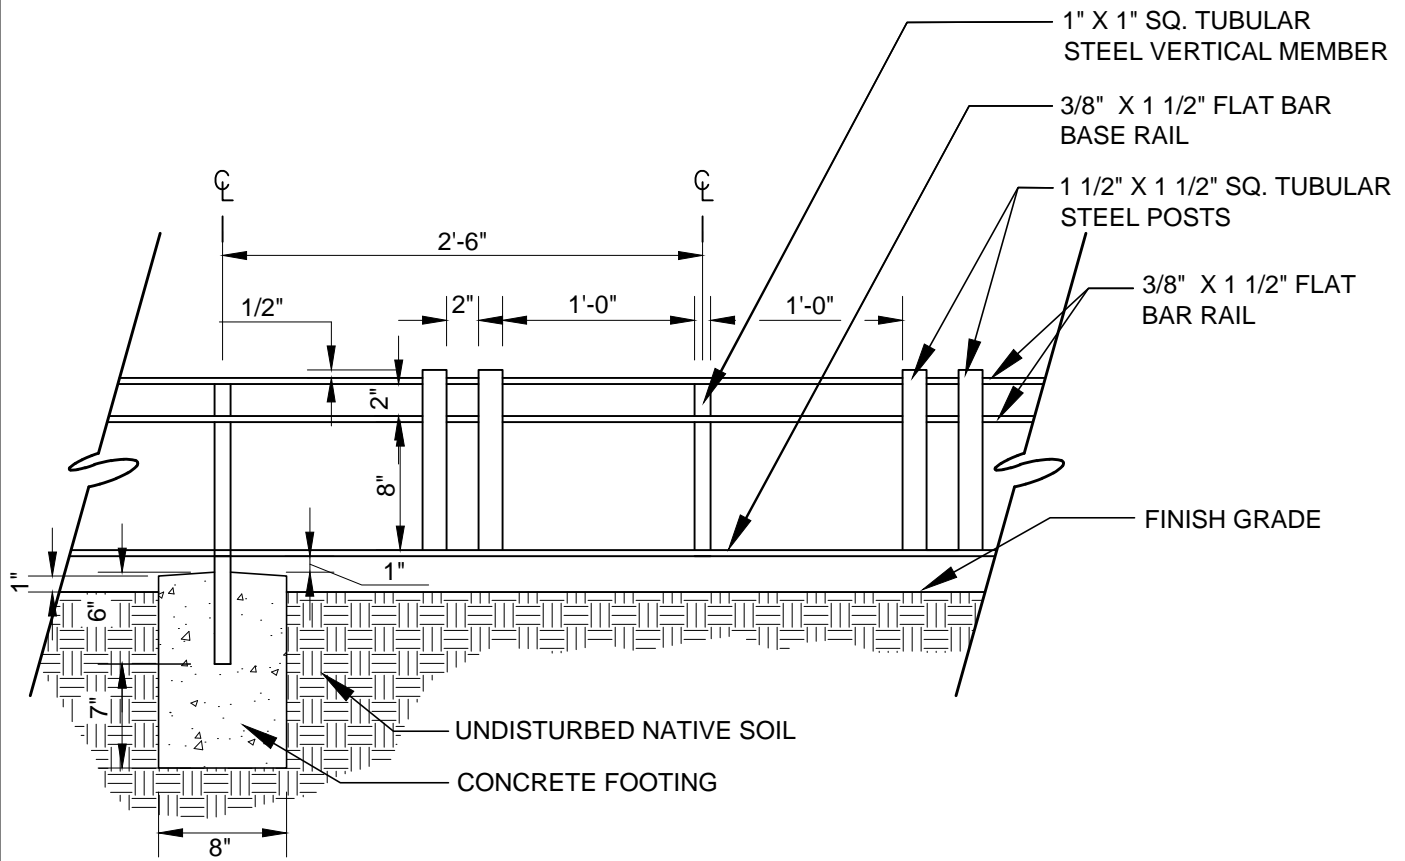

**LOW METAL RAILING**  
SCALE: 1" = 1'-0"

**NOTE:**

1. ALL MEMBERS SOLID STEEL RAILING AND TUBULAR STEEL. FINISH SHALL BE POWDER COATED BLACK STAINLESS STEEL, OR WEATHERING STEEL (CORTEN).
2. GRIND ALL WELDS SMOOTH PRIOR TO FINISH COAT.
3. SLOPE TOP OF FOOTING FOR POSITIVE DRAINAGE.

APPR	REVIS	DATE
REVISIONS		
General Revision	07/31/22	
General Revision	08/2019	
Council Revision	12/13/11	

**CITY OF FREMONT**  
**STANDARD DETAILS**  
**CITY STANDARD**  
**LANDMARK TREE RAILING**

DATE APPROVED BY CITY COUNCIL  
12/13/11

RESOLUTION NO. 2006-31

*Norm Hughes*

CITY ENGINEER

FILE NO.	SCALE	DRAWN	CHECKED	DATE	DWG NO.	
LSD-28.DWG	VARIES	TB	RER	DEC. 2011	LSD - 28	1 of 1