


POST HEIGHT	4' TO 9' HT, 3' MINIMUM EMBEDMENT
	>10' TO 13' HT, 3'-6" MINIMUM EMBEDMENT
FABRIC GAUGE	9 GAUGE CORE/8 GAUGE FINISH
FABRIC MESH (6' & 10', 12' & 18') AND TYPE	2"
	1 1/2" (LOWER 1/2 OF BACKSTOP/TENNIS COURTS)
FABRIC MESH (4' & 6' HT) AND TYPE	1" (AT ALL TOT LOTS AND CHILDCARE FACILITIES)
TOP RAIL, MID RAIL, BRACE RAIL, BOTTOM RAIL	4' & 6' AT 1 5/8" DIA. (2.27 LBS.)
	>10' AT 1 7/8" DIA. (2.72 LBS/FT)
GATE POST	4" DIA. (9.11 LBS/FT)
TERMINAL OR END POST	4" DIA. (9.11 LBS/FT)
INTERMEDIATE LINE POST	4' & 6' AT 1 7/8" DIA. (3.65 LBS/FT)
	>10' AT 4" DIA. (9.11 LBS/FT)
GATE FRAME	1 7/8" DIA. (2.72 LBS/FT)
LINE POST FOOTING MINIMUM	4' & 6' = 12" x 36" + 6"
	>10' = 16" x 36" + 6"
TERMINAL POST FOOTING MINIMUM.	4' & 6' = 12" x 36" + 6"
	>10' = 16" x 36" + 6"
GATE POST FOOTING	16" x 36" + 6" CONCRETE
CONCRETE	2500 PSI, MINIMUM

NOTES:

- BRACING IS THE SAME ON BOTH SIDES OF THE CORNER POST.
- ALL WIRE, RAILS, POSTS, AND HARDWARE SHALL BE GALVANIZED AND CLAD IN BLACK VINYL PER THE SPECIFICATIONS.
- FENCE TO BE INSTALLED IN ACCORDANCE TO INDUSTRY STANDARDS ASTM 567.
- ALL LETTER IN PARENTHESES (), REFER TO CHART FOR DESCRIPTION.
- IF FENCES ARE INSTALLED IN THE PROXIMITY OF TRANSMISSION LINES, VERIFY GROUNDING REQUIREMENTS WITH PG&E.
- FABRIC TYPES: WIRE MESH FABRIC SHALL BE BLACK CHAIN LINK (VINYL COATED).
- BRACING IS THE SAME ON BOTH SIDES OF CORNER POST.
- CONTRACTOR SHALL SUBMIT SHOP DRAWINGS FOR CITY APPROVAL PRIOR TO CONSTRUCTION OF GATE, HARDWARE, FITTINGS AND FASTENERS. DRAWINGS SHALL BE OF SUFFICIENT SCALE AND CLARITY TO CLEARLY ILLUSTRATE ALL CONNECTIONS AND HARDWARE.

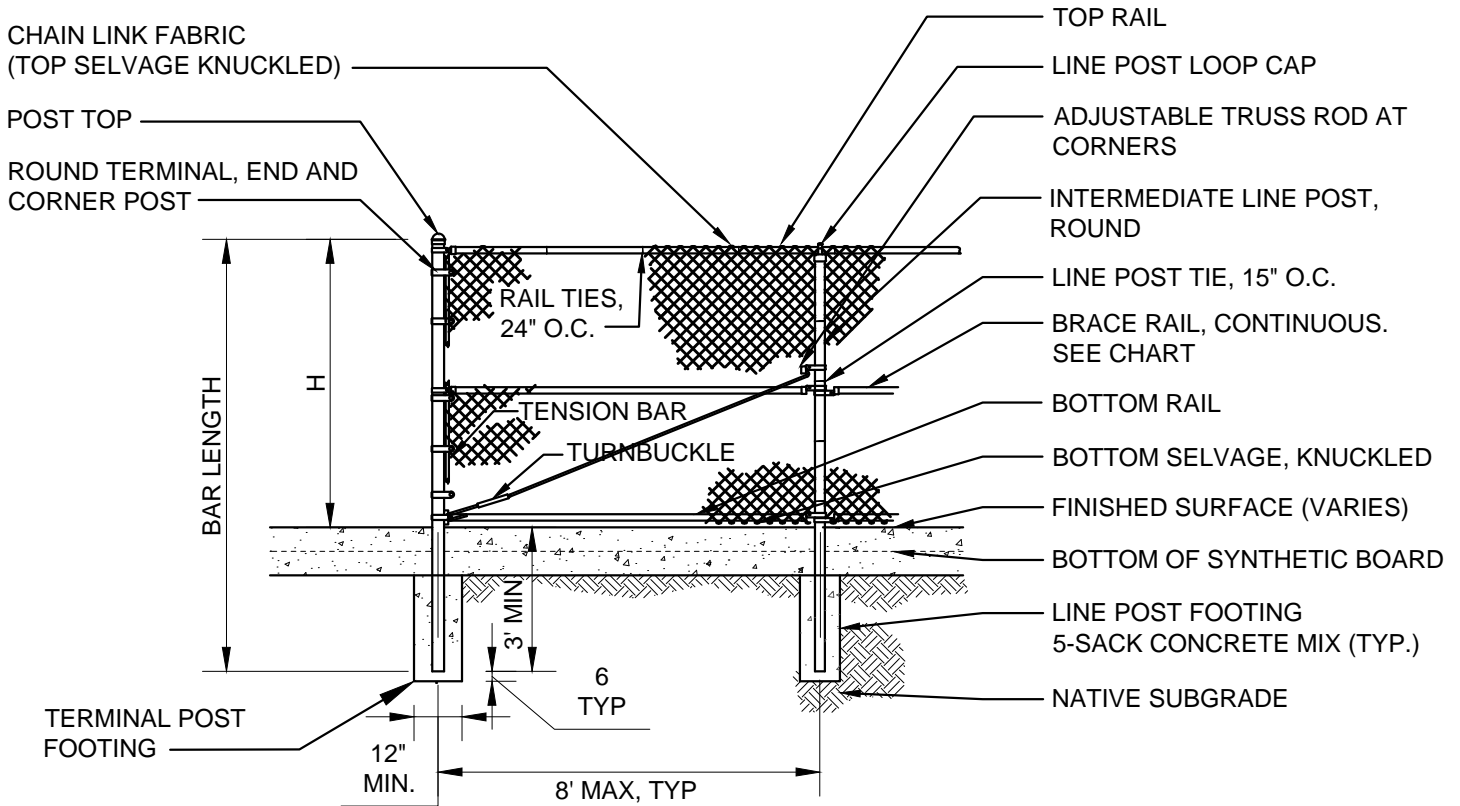

CITY OF FREMONT
PARK STANDARD DETAILS
BASEBALL-SOCCER-FOOTBALL
CHAIN LINK FENCE

DATE APPROVED BY CITY COUNCIL
December 13, 2011

RESOLUTION NO. 2011-65

SENIOR LANDSCAPE ARCHITECT

COMMUNITY SERVICES DIRECTOR

APR.	REVISED	DATE
REVISIONS		

FILE NO. PSD FNC-05.DWG	SCALE N.T.S.	DRAWN MAM	CHECKED RER	DATE 10/17/2011	DWG NO. PSD FNC-5	1 OF 1
----------------------------	-----------------	--------------	----------------	--------------------	----------------------	--------