



PLAN
1 1/2" = 1'-0"

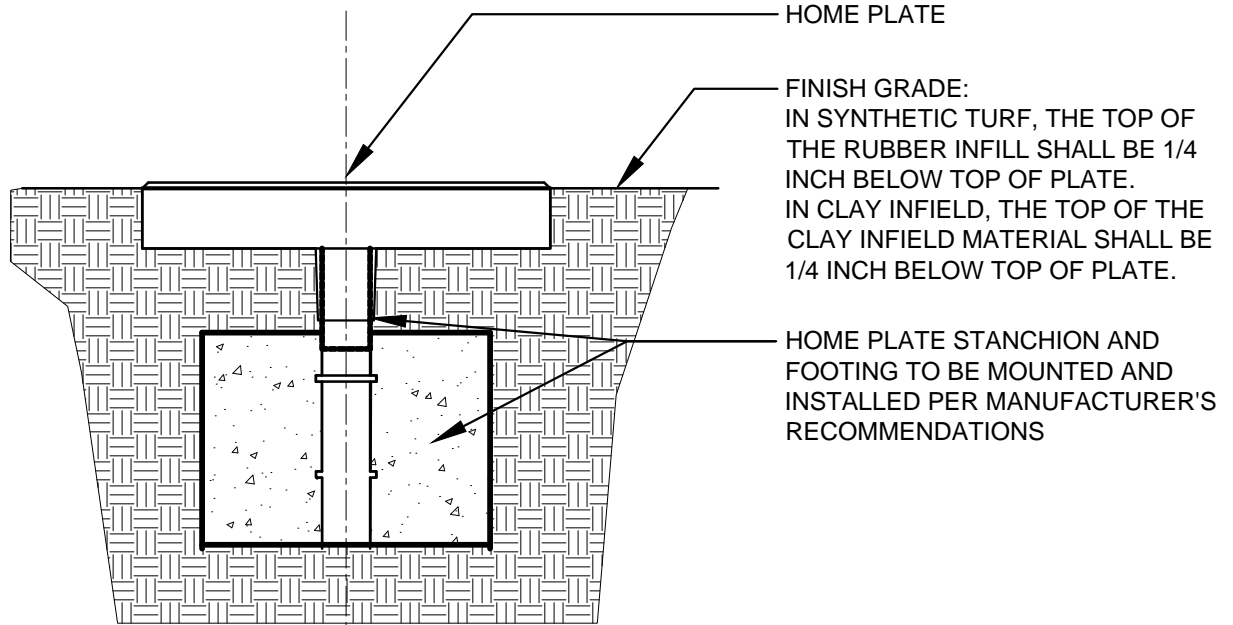

SECTION
1 1/2" = 1'-0"

NOTE:
HOME PLATE SHALL BE INSTALLED PRIOR TO THE PLACEMENT OF THE SYNTHETIC TURF

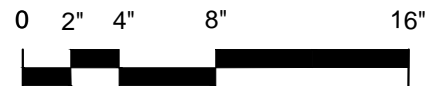

SCALE: 1 1/2" = 1'-0"

CITY OF FREMONT
PARK STANDARD DETAILS
HOME PLATE
AND STANCHION

DATE APPROVED BY CITY COUNCIL
December 13, 2011

RESOLUTION NO. 2011-65

SENIOR LANDSCAPE ARCHITECT

COMMUNITY SERVICES DIRECTOR

APR.	REVISED	DATE
REVISIONS		

FILE NO. PSD SPORT-9.DWG	SCALE 1 1/2" = 1'-0"	DRAWN MAM	CHECKED RER	DATE 05/09/2011	DWG NO. PSD SPORT-9	1 OF 1
-----------------------------	-------------------------	--------------	----------------	--------------------	------------------------	--------