

FOOTBALL GOAL POST OR
OTHER REMOVABLE POST
SYSTEM, PER PLANS

FLAT TOP STEEL POST CAP
WITH SYNTHETIC TURF GLUED
TO FLAT TOP POST CAP

1" MARINE GRADE PLYWOOD
OR RECYCLED PLASTIC BOARD,
ATTACH TO CONCRETE
FOOTING WITH 1/2" EXPANSION
BOLTS. BOLT TO BE
COUNTERSUNK IN PLYWOOD
BOARD.

SUPPORT SHELF FOR
1" PLYWOOD RINGBOARD

NOTE:

1. INFILTRATION INTO SUBGRADE,
FABRIC SHALL BE NON-WOVEN. IF
THE INTENT IS TO PREVENT
INFILTRATION AND SATURATION OF
SUBGRADE AND DIRECT WATER TO
SUBDRAINS, FABRIC SHALL BE
WOVEN.

SYNTHETIC TURF
ATTACHMENT SYSTEM
SEE PSD SYN-1

FINISHED SURFACE IS AT THE
TOP OF THE RUBBER / SAND
INFILL SYSTEM (IF REQUIRED)
AND SHALL BE FLUSH WITH THE
TOP OF THE MOWBAND

2 INCH LEVELING COURSE
PLACED ABOVE PERMEABLE
ROCK SUBBASE (SB) OR
PERFORMANCE LAYER

FINISHED SURFACE

FLUSH

SB

2% SUBGRADE (SG)


12"

WOVEN OR NON-WOVEN
STABILIZING FABRIC ALONG
SUBGRADE, SEE NOTE #1


SLEEVE FOR FOOTBALL GOAL
POST, PER MANUFACTURER'S
RECOMMENDATIONS

CONCRETE FOOTING
PER MANUFACTURER'S
RECOMMENDATIONS

SUBGRADE

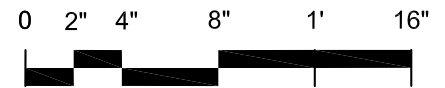

SCALE: 1 1/2" = 1'-0"

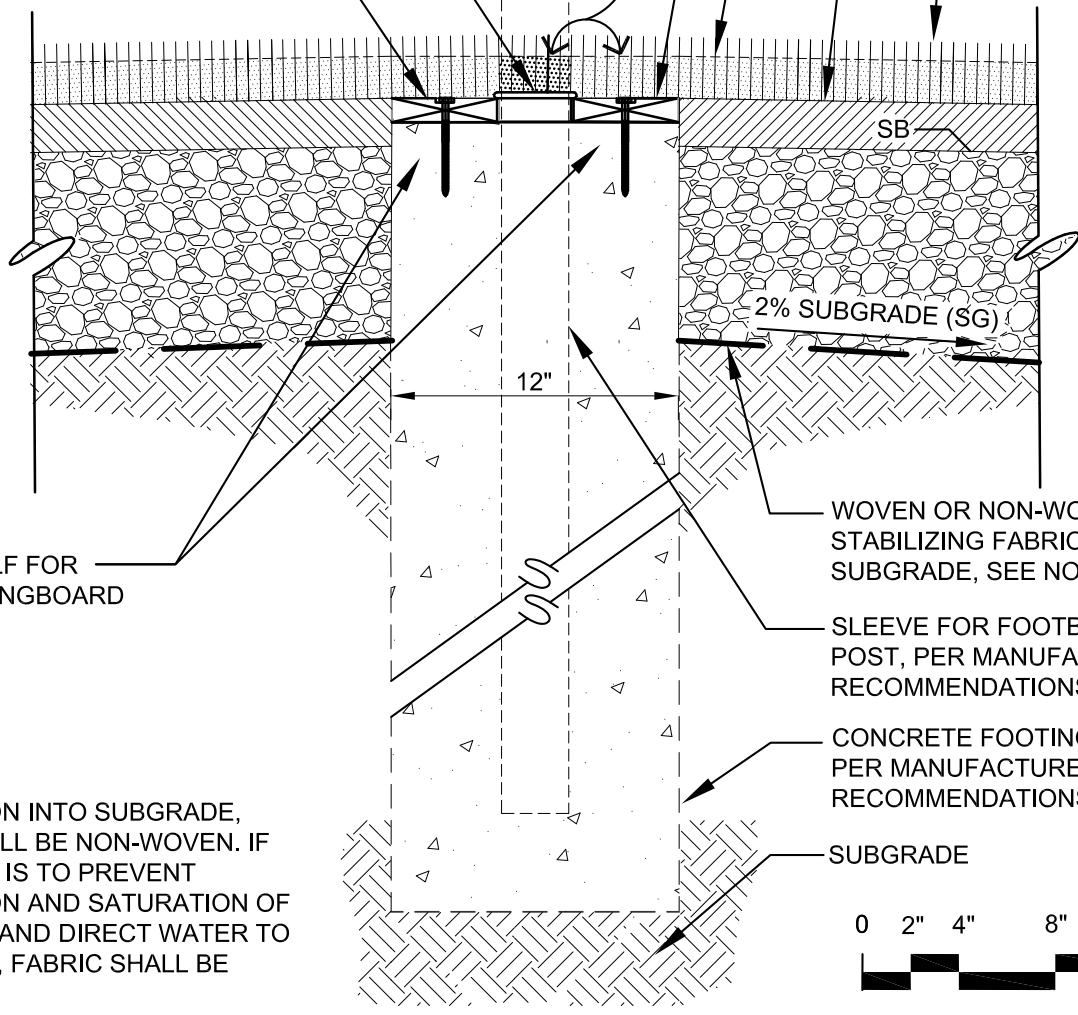

CITY OF FREMONT
PARK STANDARD DETAILS
SYNTHETIC TURF & GOAL POST
INTERFACE

DATE APPROVED BY CITY COUNCIL
December 13, 2011

RESOLUTION NO. 2011-65

SENIOR LANDSCAPE ARCHITECT

COMMUNITY SERVICES DIRECTOR

APR.	REVISED	DATE
REVISIONS		

FILE NO. PSD SYN-2.DWG	SCALE 1 1/2" = 1'-0"	DRAWN AM/MAM	CHECKED RER	DATE 05/16/2011
---------------------------	-------------------------	-----------------	----------------	--------------------

DWG NO. PSD SYN-2	1 OF 1
----------------------	--------