


CITYWIDE PARK IDENTIFICATION SIGNS IMPROVEMENTS

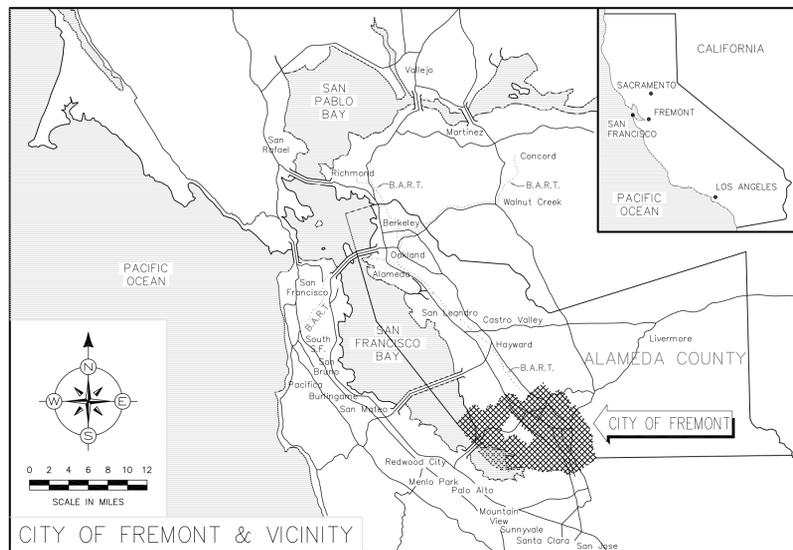

PROJECT MAP: CITYWIDE COMMUNITY PARKS CITY PROJECT 8948 (PWC) PARK SIGNS



BASE BID SCOPE

BASE BID - (PWC 8889)

THE PROJECT GENERAL DESCRIPTION CONSIST OF:

DEMOLITION OF EXISTING WOODEN PARK IDENTIFICATION SIGNS AND THE INSTALLATION OF NEW STONE & CONCRETE MONUMENT STYLE PARK IDENTIFICATION SIGNS

- A. DEMOLITION AND DISPOSAL OF EXISTING WOODEN PARK IDENTIFICATION SIGNS AT SPECIFIED LOCATIONS.
- B. CLEARING AND GRUBBING OF TURF AND SHRUB LANDSCAPING WITHIN NEW MONUMENT OUTLINE.
- C. REMOVAL AND MODIFICATION OF EXISTING IRRIGATION SYSTEM (SPRINKLERS, SPRAYS, AND LATERALS)
- D. INSTALLING CONCRETE SLAB PAVING AND FITTINGS PER PLANS AND CITY STANDARDS
- E. INSTALLING NEW DOUBLE PEDESTAL COBBLESTONE VENEER & PRECAST CONCRETE MONUMENT SIGNS
- F. INSTALLING NEW SINGLE PEDESTAL COBBLESTONE VENEER & PRECAST CONCRETE MONUMENT SIGNS
- G. INSTALLING NEW IN-GROUND, LED UPLIGHTING AT COMMUNITY PARK LOCATIONS.

PROJECT NOTES:


1. ALL WORK SHALL BE IN CONFORMANCE WITH THE PROJECT PLANS AND THESE PROJECT SPECIAL PROVISIONS.
2. WHERE SPECIFIED, WORK SHALL BE IN CONFORMANCE WITH CALIFORNIA BUILDING CODE STANDARDS. REFER TO THE BUILDING PERMIT AND PROJECT SPECIFICATIONS FOR CLARITY ON BUILDING CODE SECTIONS THAT GOVERN WORK.
3. ALL OTHER WORK SHALL BE IN CONFORMANCE WITH CALTRANS STANDARD SPECIFICATIONS, CURRENT EDITION, THESE PROJECT SPECIAL PROVISIONS AND THE CITY OF FREMONT STANDARD DETAILS AND SPECIFICATIONS.

GENERAL NOTES:

1. AT LEAST TWO WORKING DAYS PRIOR TO CONSTRUCTION, THE CONTRACTOR SHALL CALL THE UNDERGROUND SERVICE ALERT FOR UTILITY LOCATIONS. PHONE: 1-800-227-2600.
2. THE CONTRACTOR SHALL PROVIDE ALL LIGHTS, SIGNS, BARRICADES, FLAGMEN OR OTHER DEVICES NECESSARY TO PROVIDE FOR PUBLIC SAFETY.
3. IT SHALL BE THE RESPONSIBILITY OF THE CONTRACTOR TO COORDINATE ALL NECESSARY UTILITY RELOCATIONS WITH THE APPROPRIATE UTILITY COMPANY.
4. REFER TO OTHER SHEETS FOR ADDITIONAL NOTES AND LEGENDS PERTAINING TO SPECIFIC ITEMS OF WORK.
5. THE CONTRACTOR IS ENCOURAGED TO USE RECLAIMED WATER GENERATED BY UNION SANITARY DISTRICT (USD) FOR CONSTRUCTION ACTIVITIES. FOR FURTHER INFORMATION, CONTACT USD AT (510) 477-7500.
6. LOCATION OF EXISTING FACILITIES WERE TAKEN PARTIALLY FROM RECORDS AND MAY BE INCOMPLETE. THE CONTRACTOR SHALL DETERMINE THE EXACT LOCATION OF ALL UTILITIES PRIOR TO ANY EXCAVATION OR TRENCHING IN THEIR LOCALITY. THE UTILITY AGENCIES IN THE CITY OF FREMONT ARE:



CITY OF FREMONT
LOCATION MAP

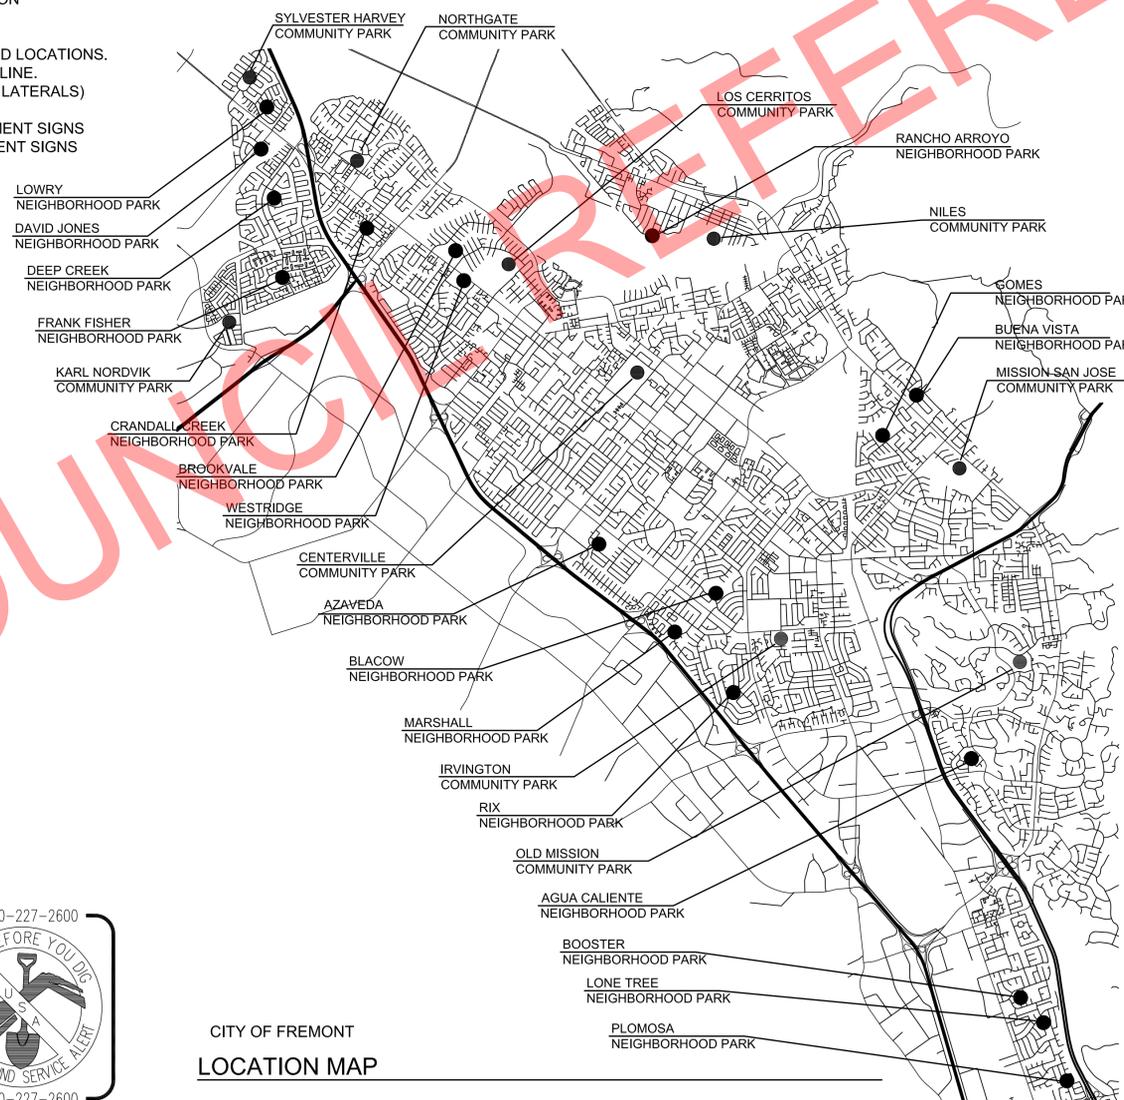

SCHEDULE OF DRAWINGS		
SHEET	DRAWING	DESCRIPTION
1	L0.0	TITLE SHEET
2	L0.1	NOTES, LEGENDS, & ABBREVIATIONS
3	L1.1	HARVEY CP SIGNAGE - LAYOUT PLAN
4	L1.1A	HARVEY CP SIGNAGE - LAYOUT PLAN - ENLARGEMENT
5	L1.2	KARL NORDVIK CP SIGNAGE - LAYOUT PLAN
6	L1.2A	KARL NORDVIK CP SIGNAGE - LAYOUT PLAN - ENLARGEMENT
7	L1.3	NORTHGATE CP SIGNAGE - LAYOUT PLAN
8	L1.3A	NORTHGATE CP SIGNAGE - LAYOUT PLAN - ENLARGEMENT
9	L1.4	LOS CERRITOS CP SIGNAGE - LAYOUT PLAN
10	L1.4A	LOS CERRITOS CP SIGNAGE - LAYOUT PLAN - ENLARGEMENT
11	L1.5	CENTERVILLE CP SIGNAGE - LAYOUT PLAN
12	L1.5A	CENTERVILLE CP SIGNAGE - LAYOUT PLAN - ENLARGEMENT
13	L1.6	IRVINGTON CP SIGNAGE - LAYOUT PLAN
14	L1.6A	IRVINGTON CP SIGNAGE - LAYOUT PLAN - ENLARGEMENT
15	L1.7	OLD MISSION CP SIGNAGE - LAYOUT PLAN
16	L1.7A	OLD MISSION CP SIGNAGE - LAYOUT PLAN - ENLARGEMENT
17	L1.8	NILES CP SIGNAGE - LAYOUT PLAN
18	L1.8A	NILES CP SIGNAGE - LAYOUT PLAN - ENLARGEMENT
19	L1.9	MISSION SAN JOSE CP SIGNAGE - LAYOUT PLAN
20	L1.9A	MISSION SAN JOSE CP SIGNAGE - LAYOUT PLAN - ENLARGEMENT
21	L2.1	DAVID JONES NBRHD PARK SIGNAGE - LAYOUT PLAN
22	L2.1A	DAVID JONES NBRHD PARK SIGNAGE - LAYOUT ENLARGEMENT
23	L2.2	LOWRY NBRHD PARK SIGNAGE - LAYOUT PLAN
24	L2.2A	LOWRY NBRHD PARK SIGNAGE - LAYOUT ENLARGEMENT
25	L2.3	FRANK FISHER NBRHD PARK SIGNAGE - LAYOUT PLAN
26	L2.3A	FRANK FISHER NBRHD PARK SIGNAGE - LAYOUT ENLARGEMENT
27	L2.4	DEEP CREEK NBRHD PARK SIGNAGE - LAYOUT PLAN
28	L2.4A	DEEP CREEK NBRHD PARK SIGNAGE - LAYOUT ENLARGEMENT
29	L2.5	WESTRIDGE NBRHD PARK SIGNAGE - LAYOUT PLAN
30	L2.5A	WESTRIDGE NBRHD PARK SIGNAGE - LAYOUT ENLARGEMENT
31	L2.6	AZAVEDA NBRHD PARK SIGNAGE - LAYOUT PLAN
32	L2.6A	AZAVEDA NBRHD PARK SIGNAGE - LAYOUT ENLARGEMENT
33	L2.7	MARSHALL NBRHD PARK SIGNAGE - LAYOUT PLAN
34	L2.7A	MARSHALL NBRHD PARK SIGNAGE - LAYOUT ENLARGEMENT
35	L2.8	CRANDALL CREEK NBRHD PARK SIGNAGE - LAYOUT PLAN
36	L2.8A	CRANDALL CREEK NBRHD PARK SIGNAGE - LAYOUT ENLARGEMENT
37	L2.9	BLACOW NBRHD PARK SIGNAGE - LAYOUT PLAN
38	L2.9A	BLACOW NBRHD PARK SIGNAGE - LAYOUT ENLARGEMENT
39	L2.10	RIX NBRHD PARK SIGNAGE - LAYOUT PLAN
40	L2.10A	RIX NBRHD PARK SIGNAGE - LAYOUT ENLARGEMENT
41	L2.11	BOOSTER NBRHD PARK SIGNAGE - LAYOUT PLAN
42	L2.11A	BOOSTER NBRHD PARK SIGNAGE - LAYOUT ENLARGEMENT
43	L2.12	LONE TREE NBRHD PARK SIGNAGE - LAYOUT PLAN
44	L2.12A	LONE TREE NBRHD PARK SIGNAGE - LAYOUT ENLARGEMENT
45	L2.13	PLOMOSA NBRHD PARK SIGNAGE - LAYOUT PLAN
46	L2.13A	PLOMOSA NBRHD PARK SIGNAGE - LAYOUT ENLARGEMENT
47	L2.14	AGUA CALIENTE NBRHD PARK SIGNAGE - LAYOUT PLAN
48	L2.14A	AGUA CALIENTE NBRHD PARK SIGNAGE - LAYOUT ENLARGEMENT
49	L2.15	BUENA VISTA NBRHD PARK SIGNAGE - LAYOUT PLAN
50	L2.15A	BUENA VISTA NBRHD PARK SIGNAGE - LAYOUT ENLARGEMENT
51	L2.16	GOMES NBRHD PARK SIGNAGE - LAYOUT PLAN
52	L2.16A	GOMES NBRHD PARK SIGNAGE - LAYOUT ENLARGEMENT
53	L2.17	RANCHO ARROYO NBRHD PARK SIGNAGE - LAYOUT PLAN
54	L2.17A	RANCHO ARROYO NBRHD PARK SIGNAGE - LAYOUT ENLARGEMENT
55	L2.18	BROOKVALE NBRHD PARK SIGNAGE - LAYOUT PLAN
56	L2.18A	BROOKVALE NBRHD PARK SIGNAGE - LAYOUT ENLARGEMENT
57	L3.1	CONSTRUCTION DETAILS - SINGLE PEDESTAL
58	L3.2	CONSTRUCTION DETAILS - DOUBLE PEDESTAL - COMMUNITY
59	L3.3	CONSTRUCTION DETAILS - DOUBLE PEDESTAL - NEIGHBORHOOD

REVIEWED --- JUAN BARAJAS, PARKS SUPERINTENDENT DATE 05-24-2019

APPROVED --- KHANDAN BAHMANI, CITY ENGINEER DATE 05-24-2019

NOTE: VERIFY SCALE. BAR IS ONE INCH ON ORIGINAL DRAWING. ADJUST SCALES ACCORDINGLY IF BAR IS NOT ONE INCH. 0 1" 1"

SCALE: CITY PROJECT: CITY PROJECT: DESIGNED BY: ABM CHECKED BY: MAM DRAWN BY: ABM DATE: 5/24/19

CITYWIDE PARK SIGN IMPROVEMENTS COVER_SHEET COMMUNITY SERVICES DEPARTMENT LANDSCAPE ARCHITECTURE DIVISION RECOMMENDED - PROJECT MANAGER DATE 5/24/2019

REVIEWED: SENIOR LANDSCAPE ARCHITECT DATE 5/24/19


BY: APPD REVISION: DATE No. 1 2 3 4

SHEET 1 OF 59


L0.0

PLOT DATE: May 23, 2019 1:51pm FILE: T:\LANDARCH\PROJECT DIRECTORY\TY\PROJECT\CITYWIDE Park Signs\DWG\LandscapArch\Plans\8948-L0.0-L0.1_COVER.dwg

PLOT DATE: Apr 11, 2019 - 3:26pm FILE: T:\LANDARCH\PROJECT DIRECTORY\T\PM08948 Citywide Park Signs\DWG\Landscapes\Plans\8948 - L1.1A-L1.9A - COMMUNITY IMPROVEMENTS.dwg

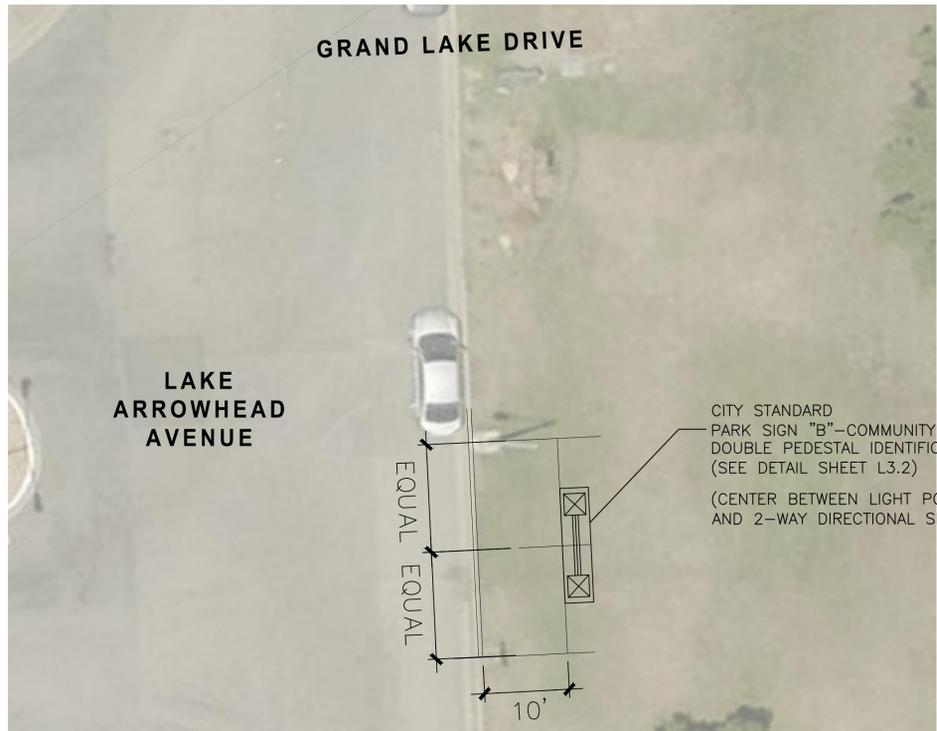

**DOUBLE PEDESTAL IDENTIFICATION SIGN LOCATION
LAKE ARROWHEAD AVENUE
(SEE DETAIL SHEET L3.2)**

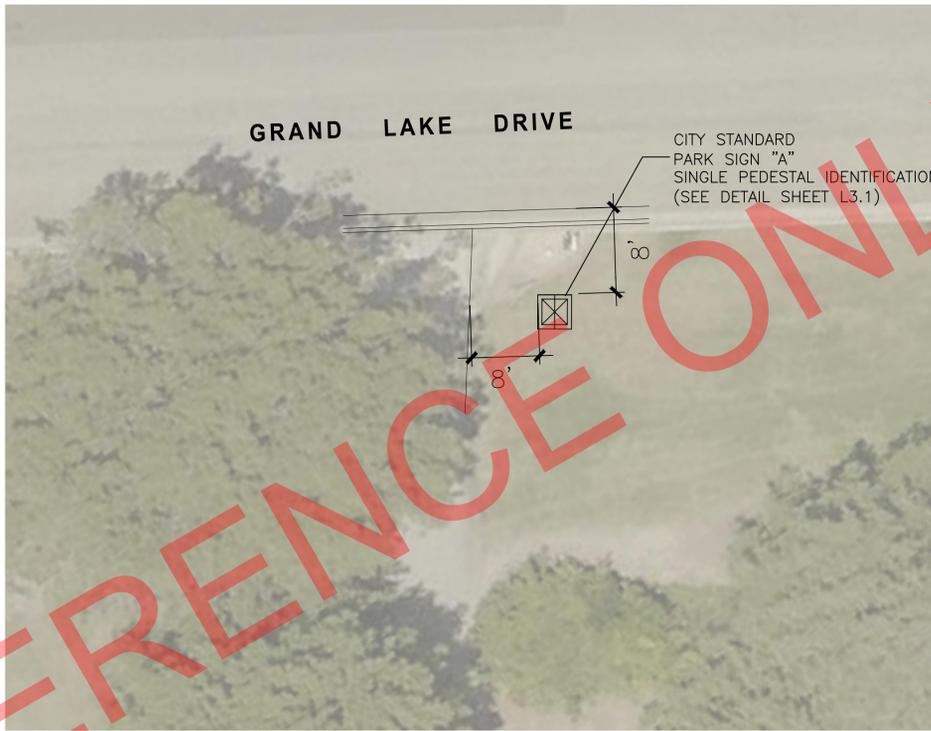


**SINGLE PEDESTAL IDENTIFICATION SIGN LOCATION
GRAND LAKE DRIVE
(SEE DETAIL SHEET L3.1)**



**SINGLE PEDESTAL IDENTIFICATION SIGN LOCATION
LAKE ARROWHEAD AVENUE
(SEE DETAIL SHEET L3.1)**

-  CITY STANDARD PARK SIGN "A" SINGLE PEDESTAL IDENTIFICATION SIGN (SEE DETAIL SHEET L3.1)
-  CITY STANDARD PARK SIGN "B"—COMMUNITY DOUBLE PEDESTAL IDENTIFICATION SIGN (SEE DETAIL SHEET L3.2)

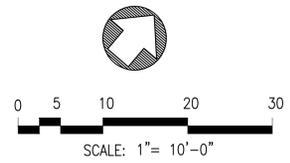

**SYLVESTER HARVEY COMMUNITY PARK
IDENTIFICATION SIGN LAYOUT PLAN**


CITY PROJECT:		CITY PROJECT:		CITY PROJECT:		CITY PROJECT:	
FED PROJECT:		FED PROJECT:		FED PROJECT:		FED PROJECT:	
DESIGNED BY:	ABM	CHECKED BY:	MAM	DATE:	04/05/18		
DRAWN BY:	ABM	REVIEWED: SENIOR LANDSCAPE ARCHITECT		DATE:		RECOMMENDED -- PROJECT MANAGER	
DRAWING:		CITYWIDE PARK SIGN IMPROVEMENTS SYLVESTER HARVEY COMMUNITY PARK IDENTIFICATION SIGN LAYOUT ENLARGEMENT PLAN		COMMUNITY SERVICES DEPARTMENT LANDSCAPE ARCHITECTURE DIVISION		DATE	
SCALE:		CITY OF Fremont		RECOMMENDED -- PROJECT MANAGER		DATE	
NO.:		REVISION		BY		APPD	
1							
2							
NOTE: VERIFY SCALE. BAR IS ONE INCH ON ORIGINAL DRAWING. ADJUST SCALES ACCORDINGLY IF BAR IS NOT ONE INCH. 0 1" 1"

PLOT DATE: Apr 17, 2019 - 3:13pm FILE: T:\LANDARCH\PROJECT DIRECTORY\T\PM08948 Citywide Park Signs\DWG\Landscapes\Plans\8948 - L1.1-L1.9 - COMMUNITY.dwg



-  EXISTING WOOD PARK SIGN (TO BE REMOVED)
-  CITY STANDARD PARK SIGN "A" SINGLE PEDESTAL IDENTIFICATION SIGN (SEE SHEET L1.2A FOR ENLARGEMENTS)
-  CITY STANDARD PARK SIGN "B"—COMMUNITY DOUBLE PEDESTAL IDENTIFICATION SIGN (SEE SHEET L1.2A FOR ENLARGEMENTS)

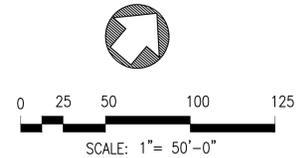


**KARL NORDVIK COMMUNITY PARK
IDENTIFICATION SIGN LAYOUT PLAN**


NOTE: VERIFY SCALE. BAR IS ONE INCH ON ORIGINAL DRAWING. ADJUST SCALES ACCORDINGLY IF BAR IS NOT ONE INCH. 0 1"

		REVISION	BY	APPD
No.	DATE			
△				
△				
△				
△				
CITYWIDE PARK SIGN IMPROVEMENTS KARL_NORDVIK_COMMUNITY_PARK IDENTIFICATION_SIGN_LAYOUT_PLAN COMMUNITY SERVICES DEPARTMENT LANDSCAPE ARCHITECTURE DIVISION RECOMMENDED -- PROJECT MANAGER <i>Johnnie M. Meyer</i>		DATE		
 REVIEWED: SENIOR LANDSCAPE ARCHITECT <i>M. M. Meyer</i>		DATE		
SCALE:	CITY PROJECT:	DESIGNED BY:	CHECKED BY:	DATE:
		ABM	MAM	04/05/18
DRAWING:		DRAWN BY:		
		ABM		
L1.2		SHEET 5 OF 59		

PLOT DATE: Apr 11, 2019 - 3:28pm FILE: T:\LANDARCH\PROJECT DIRECTORY\T\PW068948_Citywide_Park_Signs\DWG\Landscapes\Plans\8948-L1.1A-L1.9A-CMNTYLOTENR.dwg

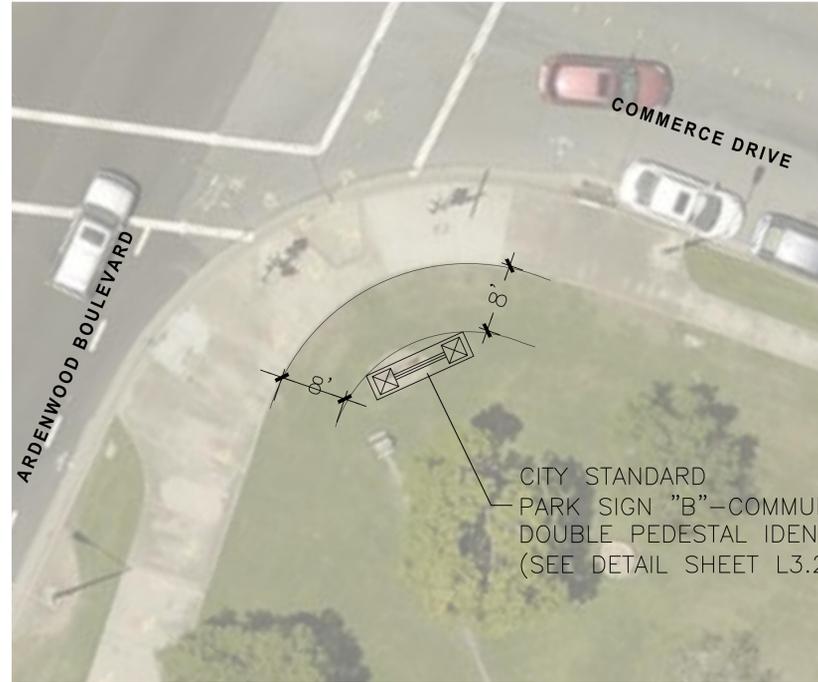

**DOUBLE PEDESTAL IDENTIFICATION SIGN LOCATION
CORNER OF ARDENWOOD BLVD. & COMMERCE DRIVE
(SEE DETAIL SHEET L3.2)**

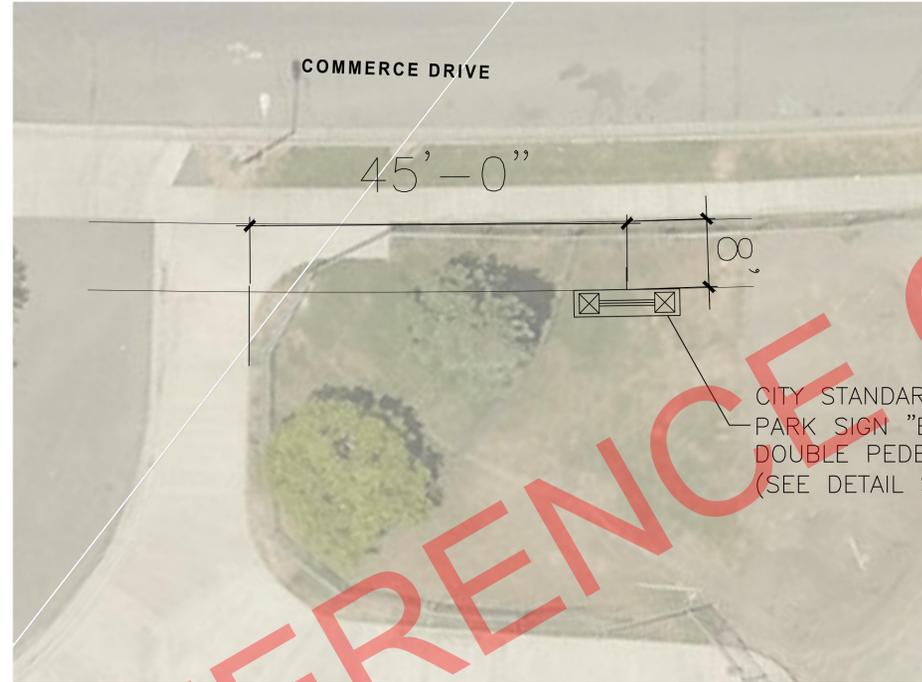


**DOUBLE PEDESTAL IDENTIFICATION SIGN LOCATION
COMMERCE DRIVE
(SEE DETAIL SHEET L3.2)**



**SINGLE PEDESTAL IDENTIFICATION SIGN LOCATION
GRAND LAKE DRIVE
(SEE DETAIL SHEET L3.1)**

-  CITY STANDARD
PARK SIGN "A"
SINGLE PEDESTAL IDENTIFICATION SIGN
(SEE DETAIL SHEET L3.1)
-  CITY STANDARD
PARK SIGN "B"—COMMUNITY
DOUBLE PEDESTAL IDENTIFICATION SIGN
(SEE DETAIL SHEET L3.2)

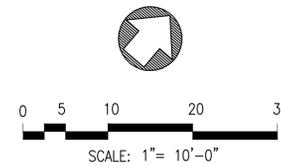

**KARL NORDVIK COMMUNITY PARK
IDENTIFICATION SIGN LAYOUT PLAN**

CITY COUNCIL REFERENCE ONLY


	REVISION	BY	APPD
No.	DATE	DATE	DATE
△	△	△	△
			
CITY OF Fremont LANDSCAPE ARCHITECT			
REVIEWED: <i>Michael M...</i> SENIOR LANDSCAPE ARCHITECT			
RECOMMENDED: <i>John...</i> PROJECT MANAGER			
COMMUNITY SERVICES DEPARTMENT LANDSCAPE ARCHITECTURE DIVISION			
CITYWIDE PARK SIGN IMPROVEMENTS KARL_NORDVIK_COMMUNITY_PARK IDENTIFICATION_SIGN_LAYOUT_ENLARGEMENT_PLAN			
SCALE:	CITY PROJECT:	DESIGNED BY:	DRAWN BY:
		ABM	ABM
		CHECKED BY:	DATE:
		MAM	04/05/18
DRAWING:			
L1.2A			
SHEET 6 OF 59			

PLOT DATE: Apr 17, 2019 - 3:17pm FILE: T:\LANDARCH\PROJECT DIRECTORY\T\PW08948 Citywide Park Signs\DWG\Landscapes\Plans\8948 - L1.1-L1.9 - COMMUNITY.dwg



CITY COUNCIL REFERENCE ONLY

-  EXISTING WOOD PARK SIGN (TO BE REMOVED)
-  CITY STANDARD PARK SIGN "A" SINGLE PEDESTAL IDENTIFICATION SIGN (SEE SHEET L1.3A FOR ENLARGEMENTS)
-  CITY STANDARD PARK SIGN "B"-COMMUNITY DOUBLE PEDESTAL IDENTIFICATION SIGN (SEE SHEET L1.3A FOR ENLARGEMENTS)

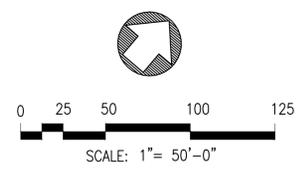


**NORTHGATE COMMUNITY PARK
I.D. SIGN LAYOUT PLAN**

NOTE: VERIFY SCALE. BAR IS ONE INCH ON ORIGINAL DRAWING. ADJUST SCALES ACCORDINGLY IF BAR IS NOT ONE INCH. 0 1"

SCALE:	CITY PROJECT:	FED PROJECT:	DESIGNED BY:	DRAWN BY:	CHECKED BY:	DATE:	
			ABM	ABM	M/M	04/05/18	
DRAWING:				REVIEWED: SENIOR LANDSCAPE ARCHITECT			
				DATE			
				RECOMMENDED -- PROJECT MANAGER			
				<i>Michael M...</i>			
				LANDSCAPE ARCHITECTURE DIVISION			
				COMMUNITY SERVICES DEPARTMENT			
				NORTHGATE_COMMUNITY_PARK			
				IDENTIFICATION_SIGN_LAYOUT_PLAN			
				CITYWIDE PARK SIGN IMPROVEMENTS			
							
No.	DATE	REVISION	BY	APPD			
1							
2							
3							
4							
				L1.3			
				SHEET 7 OF 59			

FILE: T:\LANDARCH\PROJECT DIRECTORY\Citywide Park Signs\DWG\Landscapes\Plans\0948 - L1.1A-L1.9A - COMMUNITY PLOTENLR6.dwg

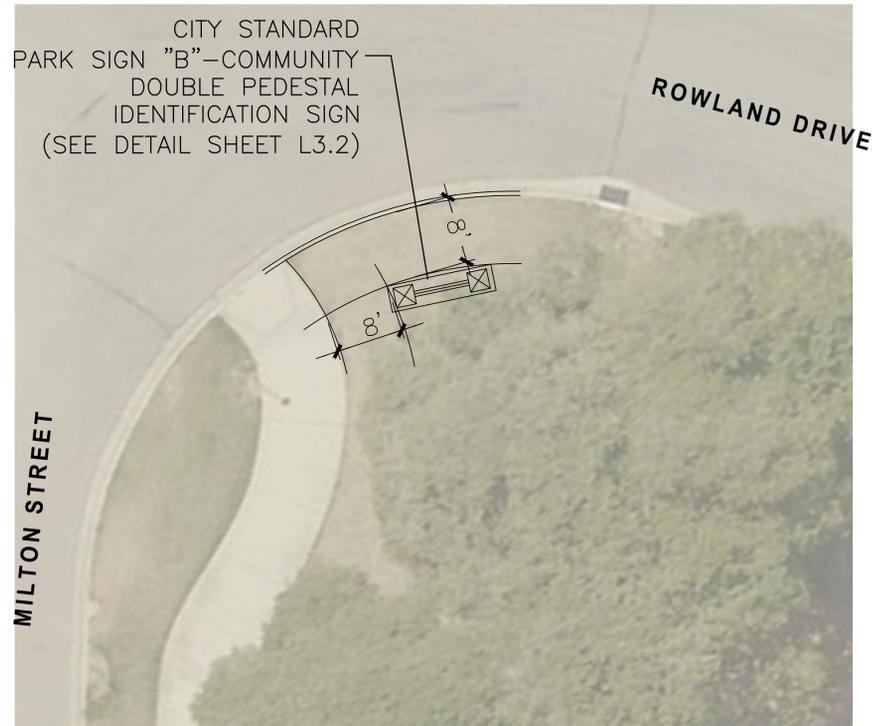

**DOUBLE PEDESTAL IDENTIFICATION SIGN LOCATION
CORNER OF PASEOROWLAND DRIVE & MILTON STREET
(SEE DETAIL SHEET L3.2)**



**SINGLE PEDESTAL IDENTIFICATION SIGN LOCATION
MID-BLOCK OF ROWLAND DRIVE
(SEE DETAIL SHEET L3.1)**




**DOUBLE PEDESTAL IDENTIFICATION SIGN LOCATION
CORNER OF PASEO PADRE PARKWAY & MILTON STREET
(SEE DETAIL SHEET L3.2)**



**DOUBLE PEDESTAL IDENTIFICATION SIGN LOCATION
CORNER OF PASEO PADRE PARKWAY & ROWLAND DRIVE
(SEE DETAIL SHEET L3.2)**

-  CITY STANDARD PARK SIGN "A" SINGLE PEDESTAL IDENTIFICATION SIGN (SEE DETAIL SHEET L3.1)
-  CITY STANDARD PARK SIGN "B"-COMMUNITY DOUBLE PEDESTAL IDENTIFICATION SIGN (SEE DETAIL SHEET L3.2)

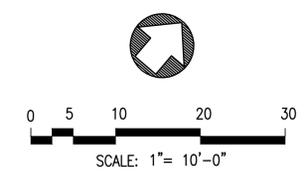

**NORTHGATE COMMUNITY PARK
I.D. SIGN LAYOUT PLAN**

CITY COUNCIL REFERENCE ONLY

	REVISION	BY	APPD
No.	DATE	BY	APPD
1			
2			
3			
4			
			
CITYWIDE PARK SIGN IMPROVEMENTS NORTHGATE COMMUNITY PARK IDENTIFICATION SIGN LAYOUT ENLARGEMENT PLAN COMMUNITY SERVICES DEPARTMENT LANDSCAPE ARCHITECTURE DIVISION RECOMMENDED - PROJECT MANAGER <i>Andrew S. Meyer</i>			
SCALE:	CITY PROJECT:	DESIGNED BY:	CHECKED BY:
		ABM	MAM
		DRAWN BY:	DATE:
		ABM	04/05/18
DRAWING:			
L1.3A			
			SHEET 8 OF 59

NOTE: VERIFY SCALE. BAR IS ONE INCH ON ORIGINAL DRAWING. ADJUST SCALES ACCORDINGLY IF BAR IS NOT ONE INCH. 0 1"


PLOT DATE: Apr 11, 2019 - 11:49am FILE: I:\LANDARCH\PROJECT DIRECTORY\PROJECTS\Citywide Park Signs\DWG\Landscapes\Plans\8946-L1.1A-L1.9A-CMMNTY\10TENL.RG.dwg



**DOUBLE PEDESTAL IDENTIFICATION SIGN LOCATION
CORNER OF PARKING LOT & ALDER WAY
(SEE DETAIL SHEET L3.2)**




**SINGLE PEDESTAL IDENTIFICATION SIGN LOCATION
NICOLETTE WAY AT PUTTENHAM WAY
(SEE DETAIL SHEET L3.1)**

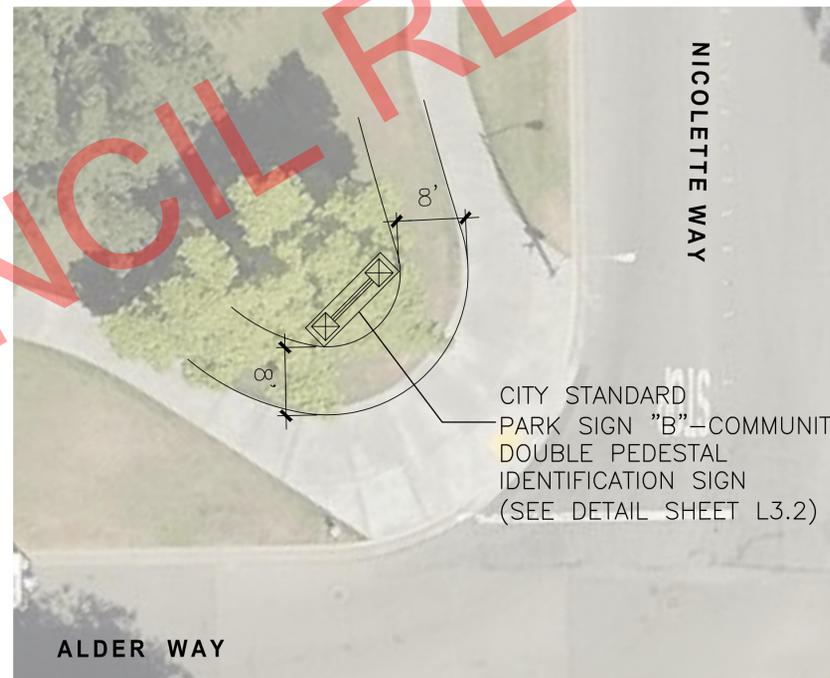

**DOUBLE PEDESTAL IDENTIFICATION SIGN LOCATION
NICOLETTE WAY & ALDER WAY
(SEE DETAIL SHEET L3.2)**

-  CITY STANDARD PARK SIGN "A" SINGLE PEDESTAL IDENTIFICATION SIGN (SEE DETAIL SHEET L3.1)
-  CITY STANDARD PARK SIGN "B"-COMMUNITY DOUBLE PEDESTAL IDENTIFICATION SIGN (SEE DETAIL SHEET L3.2)

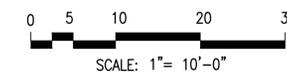

**LOS CERRITOS COMMUNITY PARK
I.D. SIGN LAYOUT PLAN**

CITY COUNCIL REFERENCE ONLY


SCALE:	CITY PROJECT:	FED PROJECT:	DESIGNED BY:	DRAWN BY:	CHECKED BY:	DATE:	
			ABM	ABM	MAM	04/05/18	
DRAWING:				REVIEWED: SENIOR LANDSCAPE ARCHITECT			
CITY OF Fremont				COMMUNITY SERVICES DEPARTMENT			
LOS_CERRITOS_COMMUNITY_PARK IDENTIFICATION_SIGN_LAYOUT_ENLARGEMENT_PLAN				LANDSCAPE ARCHITECTURE DIVISION			
CITYWIDE PARK SIGN IMPROVEMENTS				RECOMMENDED - PROJECT MANAGER			
							
DATE				DATE			
NO.				NO.			
DATE				DATE			
REVISION				REVISION			
BY				BY			
APPD				APPD			
SHEET 10 OF 59				L1.4A			

NOTE: VERIFY SCALE. BAR IS ONE INCH ON ORIGINAL DRAWING. ADJUST SCALES ACCORDINGLY IF BAR IS NOT ONE INCH. 0 1"

PLOT DATE: Apr 17, 2019 - 10:57am FILE: T:\LANDARCH\PROJECT DIRECTORY\T\PMC8948-Citywide Park Signs\DWG\Landscapes\Plans\8948-L1.1-L1.9-CMNTTY.YOT.dwg



-  EXISTING WOOD PARK SIGN (TO BE REMOVED)
-  CITY STANDARD PARK SIGN "A" SINGLE PEDESTAL IDENTIFICATION SIGN (SEE SHEET L1.5A FOR ENLARGEMENTS)
-  CITY STANDARD PARK SIGN "B"-COMMUNITY DOUBLE PEDESTAL IDENTIFICATION SIGN (SEE SHEET L1.5A FOR ENLARGEMENTS)

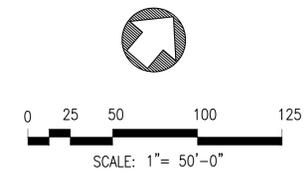


CENTERVILLE COMMUNITY PARK
I.D. SIGN LAYOUT PLAN


NOTE: VERIFY SCALE. BAR IS ONE INCH ON ORIGINAL DRAWING. ADJUST SCALES ACCORDINGLY IF BAR IS NOT ONE INCH. 0 1"

		REVISION	DATE	BY	APPD
No.	△				
CITYWIDE PARK SIGN IMPROVEMENTS CENTERVILLE_COMMUNITY_PARK IDENTIFICATION_SIGN_LAYOUT_PLAN COMMUNITY SERVICES DEPARTMENT LANDSCAPE ARCHITECTURE DIVISION REVIEWED: SENIOR LANDSCAPE ARCHITECT DATE RECOMMENDED: PROJECT MANAGER DATE 					
SCALE:	CITY PROJECT:	FED PROJECT:	DESIGNED BY:	CHECKED BY:	DATE:
			ABM	MAM	04/05/18
DRAWING:					
L1.5					
SHEET 11 OF 59					


PLOT DATE: Apr 11, 2019 - 3:31pm FILE: T:\LANDARCH\PROJECT DIRECTORY\T\PM08948_Citywide_Park_Signs\DWG\Landscapes\Plans\8948-L1.1A-L1.9A-CMNTY\TOTEN.RC.dwg

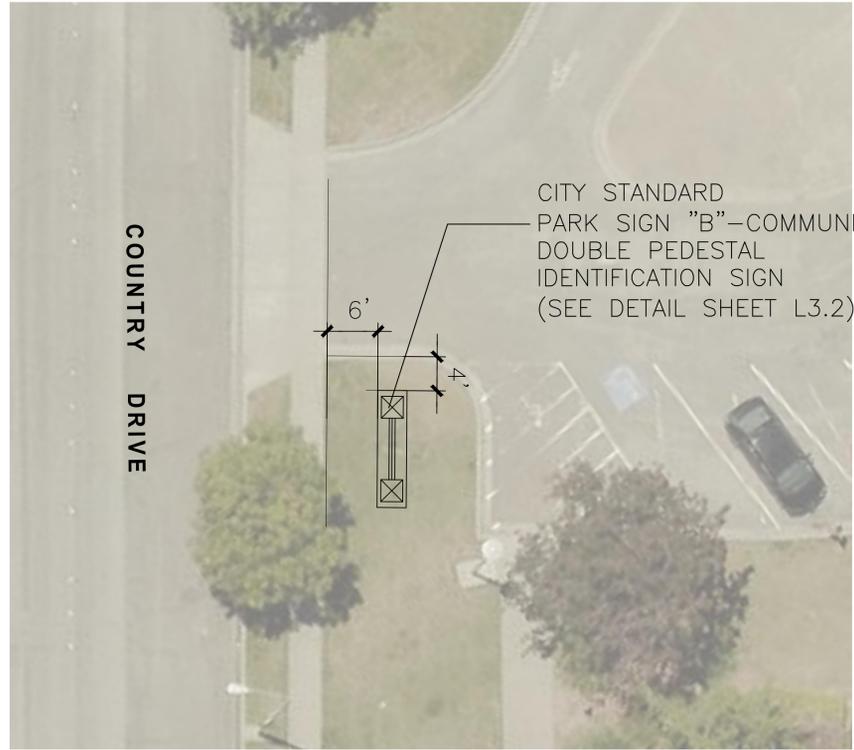

**DOUBLE PEDESTAL IDENTIFICATION SIGN LOCATION
CORNER OF WEST PARKING LOT & COUNTRY DRIVE
(SEE DETAIL SHEET L3.2)**

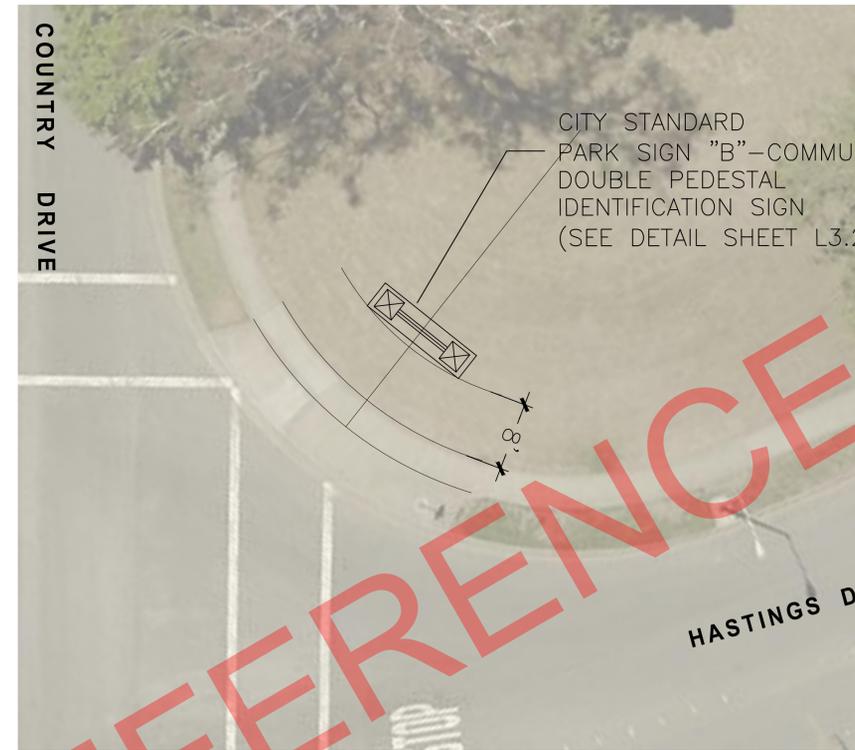


**DOUBLE PEDESTAL IDENTIFICATION SIGN LOCATION
COUNTRY DRIVE & HASTINGS DRIVE
(SEE DETAIL SHEET L3.2)**

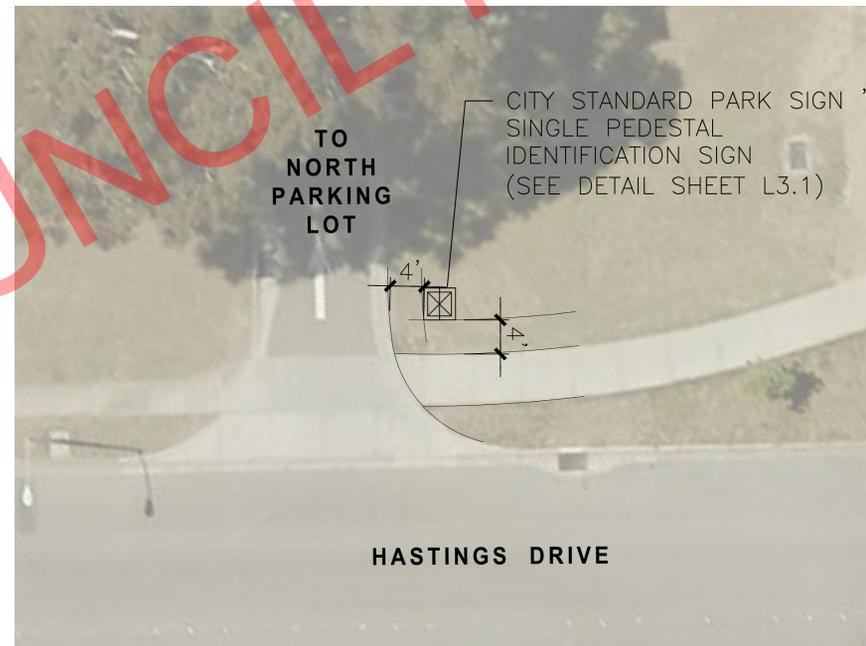

**SINGLE PEDESTAL IDENTIFICATION SIGN LOCATION
HASTINGS DRIVE @ NORTH PARKING LOT
(SEE DETAIL SHEET L3.1)**

-  CITY STANDARD PARK SIGN "A"
SINGLE PEDESTAL IDENTIFICATION SIGN
(SEE DETAIL SHEET L3.1)
-  CITY STANDARD PARK SIGN "B"—COMMUNITY
DOUBLE PEDESTAL IDENTIFICATION SIGN
(SEE DETAIL SHEET L3.2)

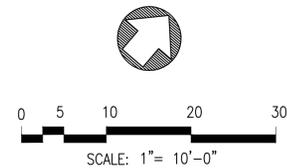

**CENTERVILLE COMMUNITY PARK
I.D. SIGN LAYOUT PLAN**

CITY COUNCIL REFERENCE ONLY


<p>CITY PROJECT: _____</p> <p>FED PROJECT: _____</p> <p>DESIGNED BY: ABM</p> <p>DRAWN BY: ABM</p>	<p>CHECKED BY: MAM</p> <p>DATE: 04/05/18</p>	<p>REVIEWED: SENIOR LANDSCAPE ARCHITECT</p> <p>RECOMMENDED -- PROJECT MANAGER</p> <p><i>Michael M...</i></p>	<p>CITYWIDE PARK SIGN IMPROVEMENTS</p> <p>CENTERVILLE_COMMUNITY_PARK</p> <p>IDENTIFICATION_SIGN_LAYOUT_ENLARGEMENT_PLAN</p> <p>COMMUNITY SERVICES DEPARTMENT</p> <p>LANDSCAPE ARCHITECTURE DIVISION</p>	<p>DATE</p> <p>DATE</p> <p>DATE</p> <p>DATE</p>	<p>BY</p> <p>BY</p> <p>BY</p> <p>BY</p>	<p>REVISION</p> <p>REVISION</p> <p>REVISION</p> <p>REVISION</p>	<p>APPD</p> <p>APPD</p> <p>APPD</p> <p>APPD</p>								
															
<p>Fremont</p> <p>CITY OF</p>															
<p>L1.5A</p>															
<p>SHEET 12 OF 59</p>															

NOTE: VERIFY SCALE. BAR IS ONE INCH ON ORIGINAL DRAWING. ADJUST SCALES ACCORDINGLY IF BAR IS NOT ONE INCH. 0 1"

PLOT DATE: Apr 17, 2019 -- 11:40am FILE: T:\LANDARCH\PROJECT DIRECTORY\T\MC8948 - Citywide Park Signs\DWG\Landscap\Plans\8948 - L1.1-L1.9 - CMNNTY\LOT.dwg



-  EXISTING WOOD PARK SIGN (TO BE REMOVED)
-  CITY STANDARD PARK SIGN "A" SINGLE PEDESTAL IDENTIFICATION SIGN (SEE SHEET L1.6A FOR ENLARGEMENTS)
-  CITY STANDARD PARK SIGN "B"—COMMUNITY DOUBLE PEDESTAL IDENTIFICATION SIGN (SEE SHEET L1.6A FOR ENLARGEMENTS)

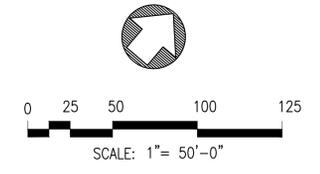

IRVINGTON COMMUNITY PARK
I.D. SIGN LAYOUT PLAN


NOTE: VERIFY SCALE. BAR IS ONE INCH ON ORIGINAL DRAWING. ADJUST SCALES ACCORDINGLY IF BAR IS NOT ONE INCH. 0 1"

CITY COUNCIL REFERENCE ONLY

SCALE: CITY PROJECT: FED PROJECT: DESIGNED BY: DRAWN BY:	IRVINGTON COMMUNITY PARK IDENTIFICATION_SIGN_LAYOUT_PLAN COMMUNITY SERVICES DEPARTMENT LANDSCAPE ARCHITECTURE DIVISION RECOMMENDED -- PROJECT MANAGER	REVIEWED: <i>MAM</i> DATE: 04/05/18	SENIOR LANDSCAPE ARCHITECT DATE:	PROJECT MANAGER DATE:	REVISION BY DATE No.	APPD BY DATE No.	
				CITYWIDE PARK SIGN IMPROVEMENTS IRVINGTON COMMUNITY PARK IDENTIFICATION_SIGN_LAYOUT_PLAN COMMUNITY SERVICES DEPARTMENT LANDSCAPE ARCHITECTURE DIVISION RECOMMENDED -- PROJECT MANAGER <i>Robert J. Ravenstad</i>		L1.6 SHEET 13 OF 59	




**DOUBLE PEDESTAL IDENTIFICATION SIGN LOCATION
GREENPARK DRIVE @ WEST PARKING LOT
(SEE DETAIL SHEET L3.2)**

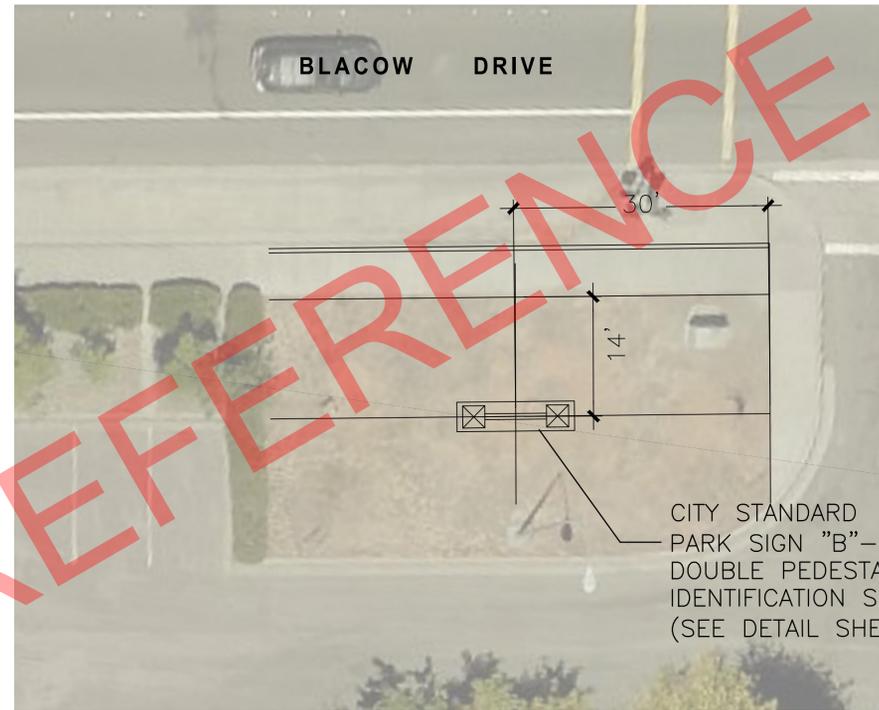

**DOUBLE PEDESTAL IDENTIFICATION SIGN LOCATION
BLACOW DRIVE @ PARKING LOT ENTRY
(SEE DETAIL SHEET L3.2)**

-  CITY STANDARD PARK SIGN "A"
SINGLE PEDESTAL IDENTIFICATION SIGN
(SEE DETAIL SHEET L3.1)
-  CITY STANDARD PARK SIGN "B"-COMMUNITY
DOUBLE PEDESTAL IDENTIFICATION SIGN
(SEE DETAIL SHEET L3.2)

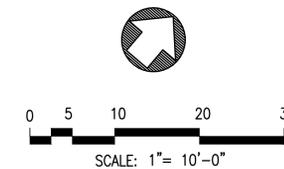

**IRVINGTON COMMUNITY PARK
I.D. SIGN LAYOUT PLAN**

CITY COUNCIL REFERENCE ONLY

SCALE:	CITY PROJECT:	DESIGNED BY:	DRAWN BY:	CHECKED BY:	DATE:	RECOMMENDED - PROJECT MANAGER	DATE
	FED PROJECT:	ABM	ABM	MAM	04/05/18	<i>Andrew Mays</i>	
							
CITYWIDE PARK SIGN IMPROVEMENTS IRVINGTON COMMUNITY PARK IDENTIFICATION SIGN LAYOUT ENLARGEMENT PLAN COMMUNITY SERVICES DEPARTMENT LANDSCAPE ARCHITECTURE DIVISION							
							
No.	DATE	REVISION	BY	APPD			
△							
△							
△							
DRAWING: L1.6A							
SHEET 14 OF 59							

PLOT DATE: Apr 11, 2019 - 10:54am FILE: I:\LANDARCH\PROJECT DIRECTORY\PROJECTS\Citywide Park Signs\DWG\Landscapes\Plans\8946-L1.7A-L1.9A_CMMNTY\101ENL.RG.dwg




CITY STANDARD PARK SIGN "A"
SINGLE PEDESTAL
IDENTIFICATION SIGN
(SEE DETAIL SHEET L3.1)

**SINGLE PEDESTAL IDENTIFICATION SIGN LOCATION
PINE STREET MID BLOCK ENTRY PATH
(SEE DETAIL SHEET L3.1)**



CITY STANDARD
PARK SIGN "B"—COMMUNITY
DOUBLE PEDESTAL
IDENTIFICATION SIGN
(SEE DETAIL SHEET L3.2)

**DOUBLE PEDESTAL IDENTIFICATION SIGN LOCATION
IBERO WAY AT PINE STREET
(SEE DETAIL SHEET L3.2)**

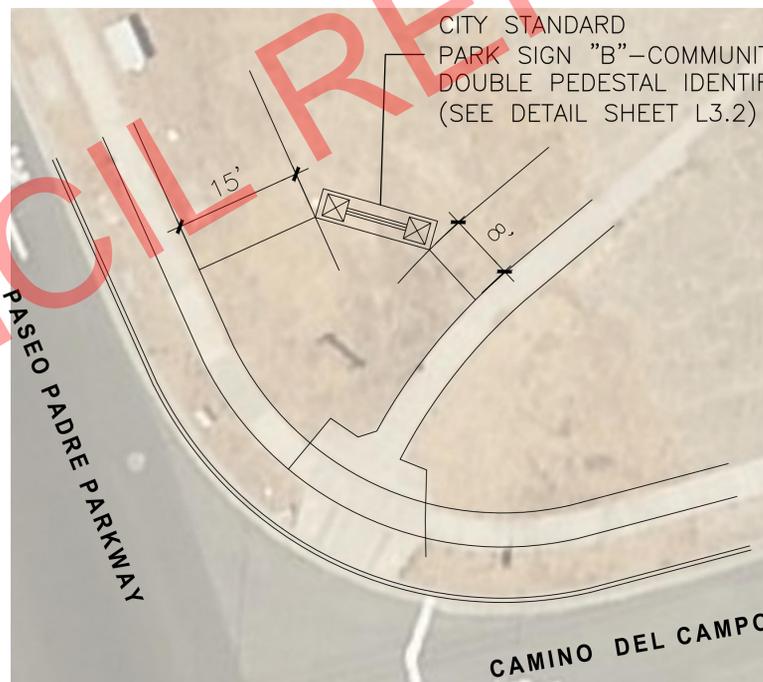


CITY STANDARD
PARK SIGN "B"—COMMUNITY
DOUBLE PEDESTAL IDENTIFICATION SIGN
(SEE DETAIL SHEET L3.2)

**DOUBLE PEDESTAL IDENTIFICATION SIGN LOCATION
PASEO PADRE PARKWAY @ CAMINO DEL CAMPO
(SEE DETAIL SHEET L3.2)**

☒ CITY STANDARD PARK SIGN "A"
SINGLE PEDESTAL
IDENTIFICATION SIGN
(SEE DETAIL SHEET L3.1)

☒ CITY STANDARD
PARK SIGN "B"—COMMUNITY
DOUBLE PEDESTAL
IDENTIFICATION SIGN
(SEE DETAIL SHEET L3.2)

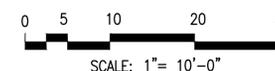

**OLD MISSION COMMUNITY PARK
I.D. SIGN LAYOUT PLAN**

NO.	DATE	REVISION	BY	APPD



CITYWIDE PARK SIGN IMPROVEMENTS
**OLD_MISSION_COMMUNITY_PARK
IDENTIFICATION_SIGN_LAYOUT_ENLARGEMENT_PLAN**
COMMUNITY SERVICES DEPARTMENT
LANDSCAPE ARCHITECTURE DIVISION
RECOMMENDED - PROJECT MANAGER
Andrew S. Meyer



SCALE:	CITY PROJECT:	DESIGNED BY:	CHECKED BY:	DATE:
		ABM	MAM	04/05/18
DRAWING:		DRAWN BY:		
		ABM		


L1.7A

NOTE: VERIFY SCALE. BAR IS ONE INCH ON ORIGINAL DRAWING. ADJUST SCALES ACCORDINGLY IF BAR IS NOT ONE INCH. 0 1"

PLOT DATE: Apr 17, 2019 - 3:49pm FILE: T:\LANDARCH\PROJECT DIRECTORY\T\PM08948 Citywide Park Signs\DWG\Landscapes\Plans\8948 - L1.1-L1.9 - CMNT\LOT.dwg



- EXISTING WOOD PARK SIGN (TO BE REMOVED)
- CITY STANDARD PARK SIGN "A" SINGLE PEDESTAL IDENTIFICATION SIGN (SEE SHEET L1.8A FOR ENLARGEMENTS)
- CITY STANDARD PARK SIGN "B"—COMMUNITY DOUBLE PEDESTAL IDENTIFICATION SIGN (SEE SHEET L1.8A FOR ENLARGEMENTS)

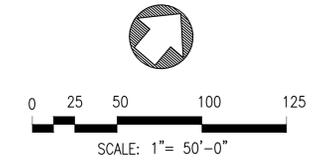


NILES COMMUNITY PARK
I.D. SIGN LAYOUT PLAN

CITY COUNCIL REFERENCE ONLY

		DATE	REVISION	BY	APPD
		No.			
CITYWIDE PARK SIGN IMPROVEMENTS NILES COMMUNITY PARK IDENTIFICATION_SIGN_LAYOUT_PLAN COMMUNITY SERVICES DEPARTMENT LANDSCAPE ARCHITECTURE DIVISION RECOMMENDED -- PROJECT MANAGER <i>John M. Meyer</i>					
SCALE:	CITY PROJECT:	DESIGNED BY:	CHECKED BY:	DATE:	DATE:
		ABM	MAM	04/05/18	
		REVIEWED: SENIOR LANDSCAPE ARCHITECT <i>Mark M...</i>		DATE:	
DRAWING:		L1.8			
SHEET 17 OF 59					

NOTE: VERIFY SCALE. BAR IS ONE INCH ON ORIGINAL DRAWING. ADJUST SCALES ACCORDINGLY IF BAR IS NOT ONE INCH. 0 1"


CITY COUNCIL REFERENCE ONLY

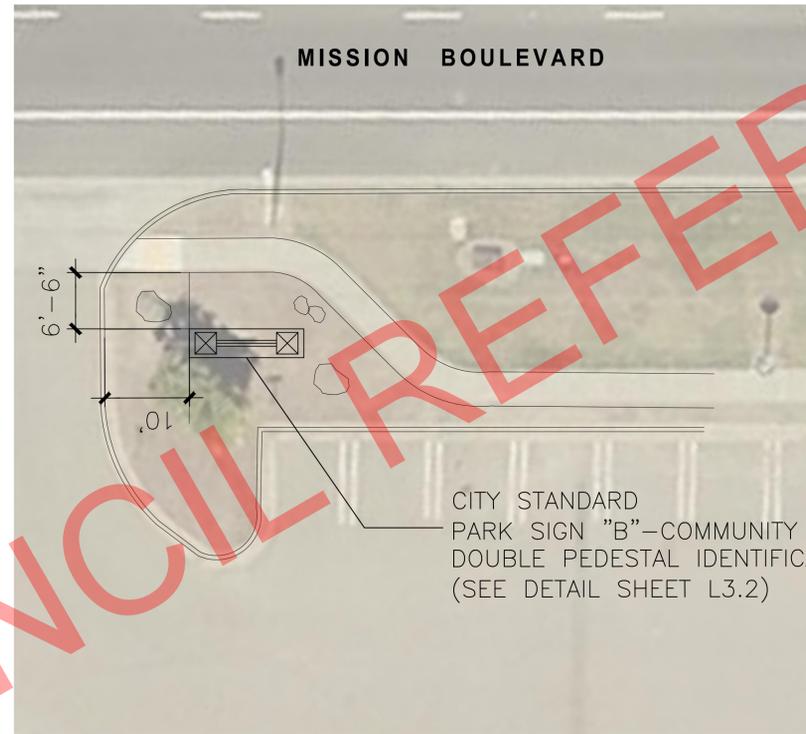

**DOUBLE PEDESTAL IDENTIFICATION SIGN LOCATION
MISSION BOULEVARD @ PARKING LOT ENTRY
(SEE DETAIL SHEET L3.2)**

CITY STANDARD
PARK SIGN "B" - COMMUNITY
DOUBLE PEDESTAL IDENTIFICATION SIGN
(SEE DETAIL SHEET L3.2)

- CITY STANDARD PARK SIGN "A"
SINGLE PEDESTAL IDENTIFICATION SIGN
(SEE DETAIL SHEET L3.1)
- CITY STANDARD
PARK SIGN "B" - COMMUNITY
DOUBLE PEDESTAL IDENTIFICATION SIGN
(SEE DETAIL SHEET L3.2)

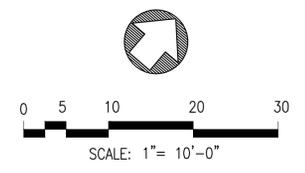

MISSION SAN JOSE
COMMUNITY PARK
I.D. SIGN LAYOUT PLAN

LICENSED LANDSCAPE ARCHITECT # 3509 ROGER J. RAVENSTAD STATE OF CALIFORNIA		No. <input type="checkbox"/>	DATE	REVISION	BY	APPD
CITY OF Fremont REVIEWED: SENIOR LANDSCAPE ARCHITECT <i>M. M. M.</i>		CITYWIDE PARK SIGN IMPROVEMENTS MISSION_SAN_JOSE_COMMUNITY_PARK IDENTIFICATION_SIGN_LAYOUT_ENLARGEMENT_PLAN COMMUNITY SERVICES DEPARTMENT LANDSCAPE ARCHITECTURE DIVISION RECOMMENDED - PROJECT MANAGER <i>Debra M. Meyer</i>		No. <input type="checkbox"/>	DATE	APPD
SCALE: CITY PROJECT: FED PROJECT: DESIGNED BY: DRAWN BY:	CHECKED BY: DATE:	DATE	DATE	DATE	DATE	DATE
DRAWING: L1.9A		SHEET 20 OF 59				



TO
UNION
CITY

LOWRY ROAD


REMOVE EXISTING
WOOD PARK SIGN &
CONCRETE FOOTINGS

CITY STANDARD
PARK SIGN "B"—NEIGHBORHOOD
DOUBLE PEDESTAL IDENTIFICATION SIGN
(SEE SHEET L2.1A FOR ENLARGEMENTS)

ALAMEDA CREEK TRAIL

CITY STANDARD
PARK SIGN "A"
SINGLE PEDESTAL IDENTIFICATION SIGN
(SEE SHEET L2.1A FOR ENLARGEMENTS)

-  EXISTING WOOD PARK SIGN
(TO BE REMOVED)
-  CITY STANDARD
PARK SIGN "A"
SINGLE PEDESTAL IDENTIFICATION SIGN
(SEE SHEET L2.1A FOR ENLARGEMENTS)
-  CITY STANDARD
PARK SIGN "B"—NEIGHBORHOOD
DOUBLE PEDESTAL IDENTIFICATION SIGN
(SEE SHEET L2.1A FOR ENLARGEMENTS)

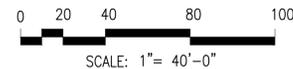

DAVID JONES NEIGHBORHOOD PARK
IDENTIFICATION SIGN LAYOUT PLAN



CITYWIDE PARK SIGN IMPROVEMENTS
DAVID_JONES_NEIGHBORHOOD_PARK
LAYOUT_PLAN
COMMUNITY SERVICES DEPARTMENT
LANDSCAPE ARCHITECTURE DIVISION
RECOMMENDED - PROJECT MANAGER



REVIEWED: SENIOR LANDSCAPE ARCHITECT DATE
DATE

No.	DATE	REVISION	BY	APPD
1				
2				
3				
4				

SCALE:	CITY PROJECT:
	FED PROJECT:
DESIGNED BY:	CHECKED BY:
ABM	MAM
DRAWN BY:	DATE:
ABM	04/05/18

DRAWING:
L2.1
SHEET 21 OF 59




LOWRY NEIGHBORHOOD PARK
IDENTIFICATION SIGN LAYOUT PLAN

NOTE: VERIFY SCALE. BAR IS ONE INCH ON ORIGINAL DRAWING. ADJUST SCALES ACCORDINGLY IF BAR IS NOT ONE INCH. 0 1" = 50'-0"

CITY PROJECT:		SCALE:	BY:	APPD:
FED PROJECT:			REVISION	
DESIGNED BY:	ABM	CHECKED BY:	DATE	
DRAWN BY:	ABM	DATE:	No.	
		5/05/19	△	
REVIEWED: SENIOR LANDSCAPE ARCHITECT		DATE	△	
RECOMMENDED - PROJECT MANAGER		DATE	△	
CITY OF Fremont				
CITYWIDE PARK SIGN IMPROVEMENTS		LOWRY_NEIGHBORHOOD_PARK LAYOUT_PLAN COMMUNITY SERVICES DEPARTMENT LANDSCAPE ARCHITECTURE DIVISION		
L2.2		SHEET 23 OF 59		



PLOT DATE: Apr 12, 2019 - 2:36pm FILE: T:\LANDARCH\PROJECT DIRECTORY\T\PM08948_Citywide_Park_Signs\DWG\Landscape\Plans\8948-L2.1A-L2.1BA_NBHDL\YOTEN\RC.dwg

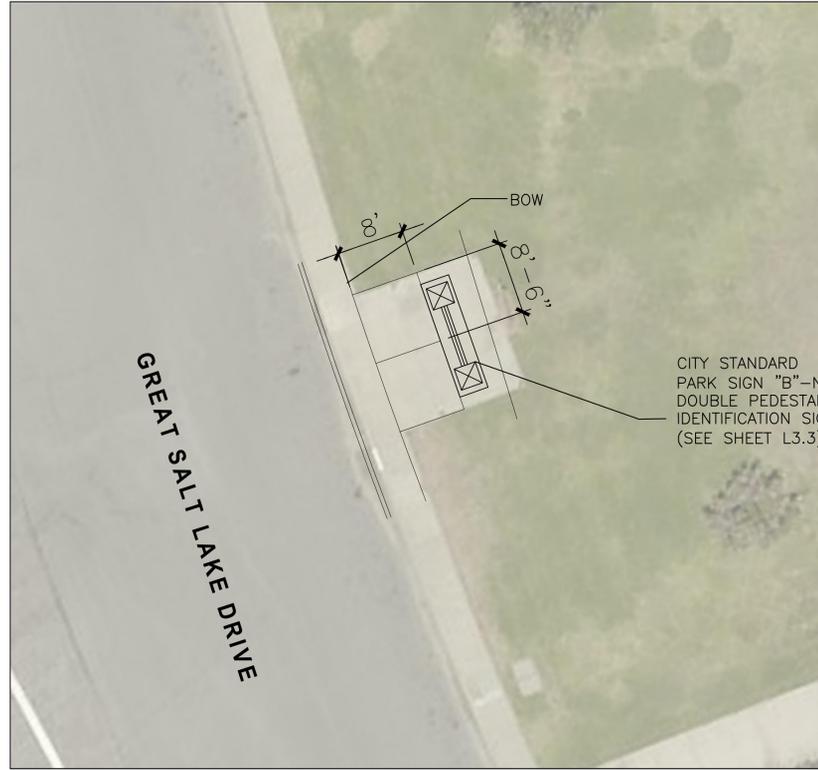

**DOUBLE PEDESTAL IDENTIFICATION SIGN LOCATION
GREAT SALT LAKE DRIVE
(SEE DETAIL SHEET L3.3)**



**SINGLE PEDESTAL IDENTIFICATION SIGN LOCATION
LAKE MEADE DRIVE (MID-BLOCK)
(SEE DETAIL SHEET L3.1)**

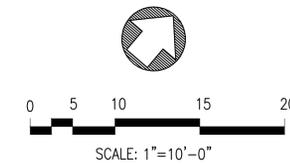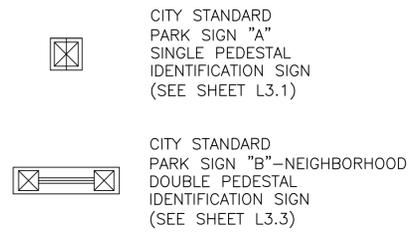

**LOWRY NEIGHBORHOOD PARK
IDENTIFICATION SIGN LAYOUT PLAN**


CITY COUNCIL REFERENCE ONLY

<p>SCALE: _____</p> <p>CITY PROJECT: _____</p> <p>FED PROJECT: _____</p> <p>DESIGNED BY: ABM</p> <p>DRAWN BY: ABM</p>		<p>CHECKED BY: MAM</p> <p>DATE: 5/05/19</p>	<p>REVISION</p> <p>DATE</p> <p>BY</p> <p>APPD</p>
<p>CITYWIDE PARK SIGN IMPROVEMENTS</p> <p>LOWRY_NEIGHBORHOOD_PARK</p> <p>LAYOUT_ENLARGEMENT_PLAN</p>		<p>COMMUNITY SERVICES DEPARTMENT</p> <p>LANDSCAPE ARCHITECTURE DIVISION</p> <p>RECOMMENDED -- PROJECT MANAGER</p>	<p>No. 1</p> <p>No. 2</p> <p>No. 3</p> <p>No. 4</p>
<p>CITY OF Fremont</p> <p>REVIEWED: SENIOR LANDSCAPE ARCHITECT</p>		<p>LANDSCAPE ARCHITECT</p> <p>J. RAVENSTAD</p> <p>No. 3509</p> <p>STATE OF CALIFORNIA</p>	<p>DATE</p> <p>DATE</p>
<p>DRAWING:</p> <p>L2.2A</p>		<p>SHEET 24 OF 59</p>	<p>NOTE: VERIFY SCALE. BAR IS ONE INCH ON ORIGINAL DRAWING. ADJUST SCALES ACCORDINGLY IF BAR IS NOT ONE INCH.</p>




CITY COUNCIL REFERENCE ONLY

-  EXISTING WOOD PARK SIGN (TO BE REMOVED)
-  CITY STANDARD PARK SIGN "A" SINGLE PEDESTAL IDENTIFICATION SIGN (SEE SHEET L2.4A FOR ENLARGEMENTS)
-  CITY STANDARD PARK SIGN "B"-NEIGHBORHOOD DOUBLE PEDESTAL IDENTIFICATION SIGN (SEE SHEET L2.4A FOR ENLARGEMENTS)

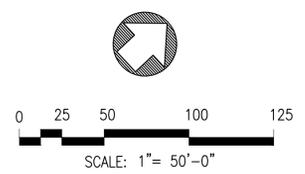


FRANK FISHER NEIGHBORHOOD PARK
I.D. SIGN LAYOUT PLAN

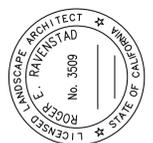
	
CITYWIDE PARK SIGN IMPROVEMENTS FRANK FISHER_NEIGHBORHOOD_PARK LAYOUT_PLAN COMMUNITY SERVICES DEPARTMENT LANDSCAPE ARCHITECTURE DIVISION RECOMMENDED - PROJECT MANAGER	DATE DATE DATE
	REVIEWED: SENIOR LANDSCAPE ARCHITECT DATE: 5/05/19
L2.3	SHEET 25 OF 59

NOTE: VERIFY SCALE. BAR IS ONE INCH ON ORIGINAL DRAWING. ADJUST SCALES ACCORDINGLY IF BAR IS NOT ONE INCH. 0 1" 1"


PLOT DATE: Apr 12, 2019 -- 2:35pm FILE: T:\LANDARCH\PROJECT DIRECTORY\T\PM08948 Citywide Park Signs\DWG\Landscapes\Plans\8948 - L2.1A-L2.1BA NBHDL\YOTEN\LRG.dwg

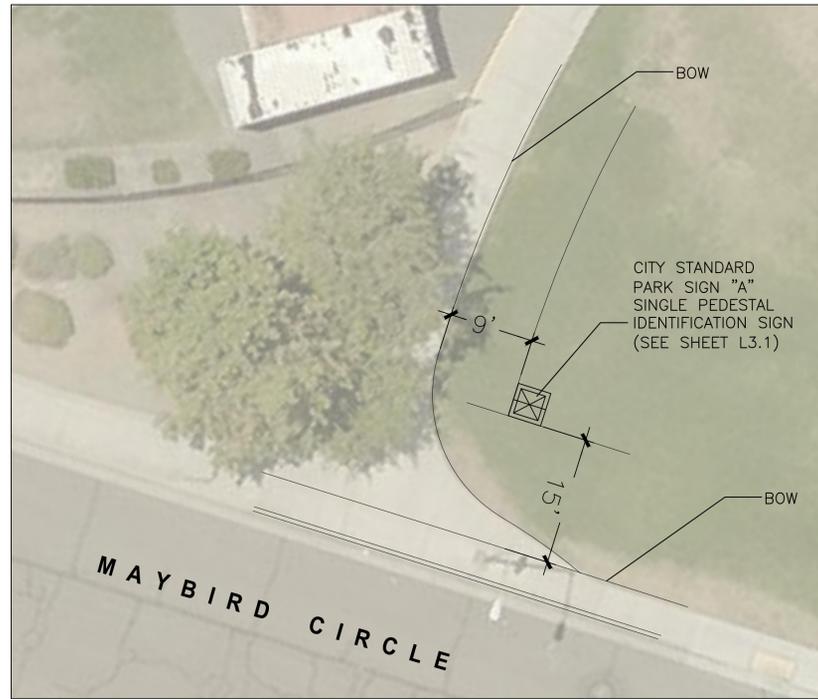



**SINGLE PEDESTAL IDENTIFICATION SIGN LOCATION
MAYBIRD CIRCLE (SOUTH SIDE ENTRY)
(SEE DETAIL SHEET L3.1)**

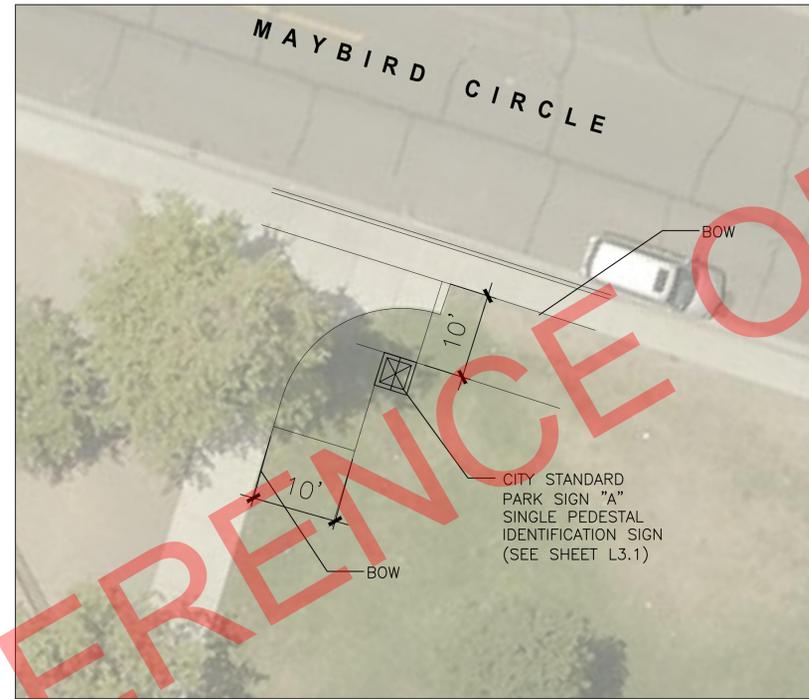

**SINGLE PEDESTAL IDENTIFICATION SIGN LOCATION
MAYBIRD CIRCLE (NORTH SIDE ENTRY)
(SEE DETAIL SHEET L3.1)**

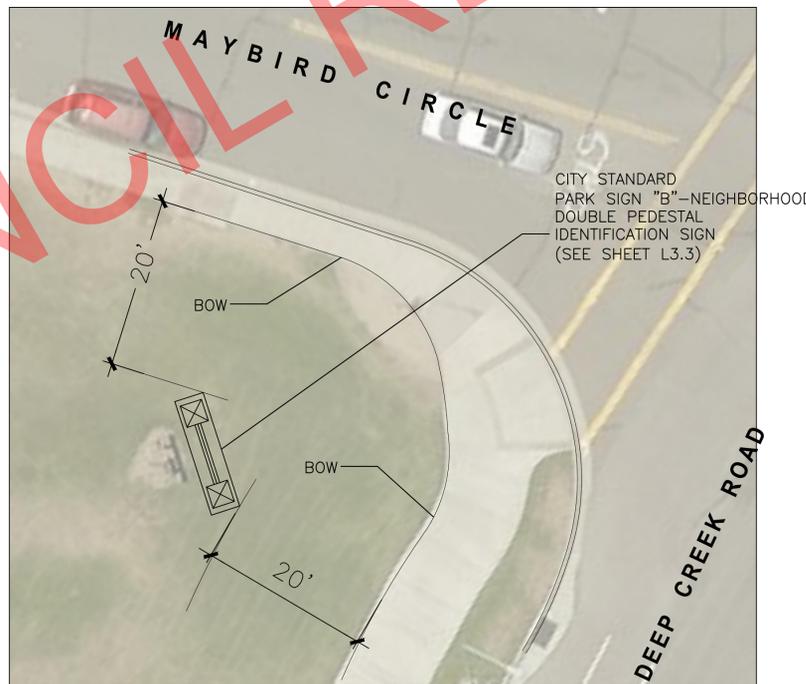

**DOUBLE PEDESTAL IDENTIFICATION SIGN LOCATION
MAYBIRD CIRCLE @ DEEP CREEK ROAD
(SEE DETAIL SHEET L3.3)**

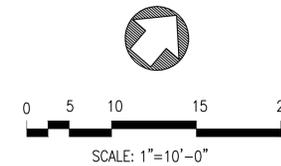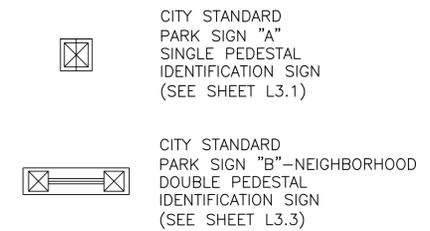

**FRANK FISHER NEIGHBORHOOD PARK
I.D. SIGN LAYOUT PLAN**

CITY COUNCIL REFERENCE ONLY


	REVISION	DATE	BY	APPD
No.	△	△	△	△
CITYWIDE PARK SIGN IMPROVEMENTS FRANK FISHER NEIGHBORHOOD PARK LAYOUT_ENLARGEMENT_PLAN COMMUNITY SERVICES DEPARTMENT LANDSCAPE ARCHITECTURE DIVISION REVIEWED: SENIOR LANDSCAPE ARCHITECT DATE: 5/05/19 RECOMMENDED -- PROJECT MANAGER				
SCALE:	CITY PROJECT:	FED PROJECT:	DESIGNED BY:	DRAWN BY:
			ABM	ABM
			CHECKED BY:	DATE:
			MAMI	5/05/19
DRAWING:				
L2.3A				
SHEET 26 OF 59				

NOTE: VERIFY SCALE. BAR IS ONE INCH ON ORIGINAL DRAWING. ADJUST SCALES ACCORDINGLY IF BAR IS NOT ONE INCH. 0 1"




1" = 40'

-  EXISTING WOOD PARK SIGN (TO BE REMOVED)
-  CITY STANDARD PARK SIGN "A" SINGLE PEDESTAL IDENTIFICATION SIGN (SEE SHEET L2.4A FOR ENLARGEMENTS)
-  CITY STANDARD PARK SIGN "B"-NEIGHBORHOOD DOUBLE PEDESTAL IDENTIFICATION SIGN (SEE SHEET L2.4A FOR ENLARGEMENTS)

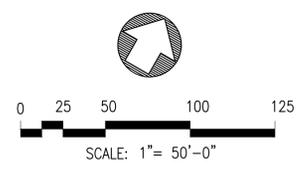


DEEP CREEK NEIGHBORHOOD PARK
I.D. SIGN LAYOUT PLAN

NOTE: VERIFY SCALE. BAR IS ONE INCH ON ORIGINAL DRAWING. ADJUST SCALES ACCORDINGLY IF BAR IS NOT ONE INCH. 0 1" 1"

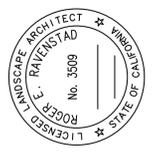		REVISION	DATE	BY	APPD
		No.	No.	No.	No.
<p>CITY OF Fremont</p>					
<p>CITYWIDE PARK SIGN IMPROVEMENTS DEEP_CREEK_NEIGHBORHOOD_PARK LAYOUT_PLAN</p>		<p>COMMUNITY SERVICES DEPARTMENT LANDSCAPE ARCHITECTURE DIVISION</p>			
REVIEWED:	RECOMMENDED - PROJECT MANAGER	DATE	DATE	DATE	DATE
SCALE:	CITY PROJECT:	DESIGNED BY:	DRAWN BY:	CHECKED BY:	DATE:
		ABM	ABM	MAM	05/05/19
DRAWING:		<p>L2.4</p>			
					SHEET 27 OF 59

CITY COUNCIL REFERENCE ONLY


PLOT DATE: Apr 12, 2019 - 2:33pm FILE: T:\LANDARCH\PROJECT DIRECTORY\T\PM08948 Citywide Park Signs\DWG\Landscapes\Plans\8948 - L2.1A-L2.1BA NBHDL\YOTEN\RC.dwg

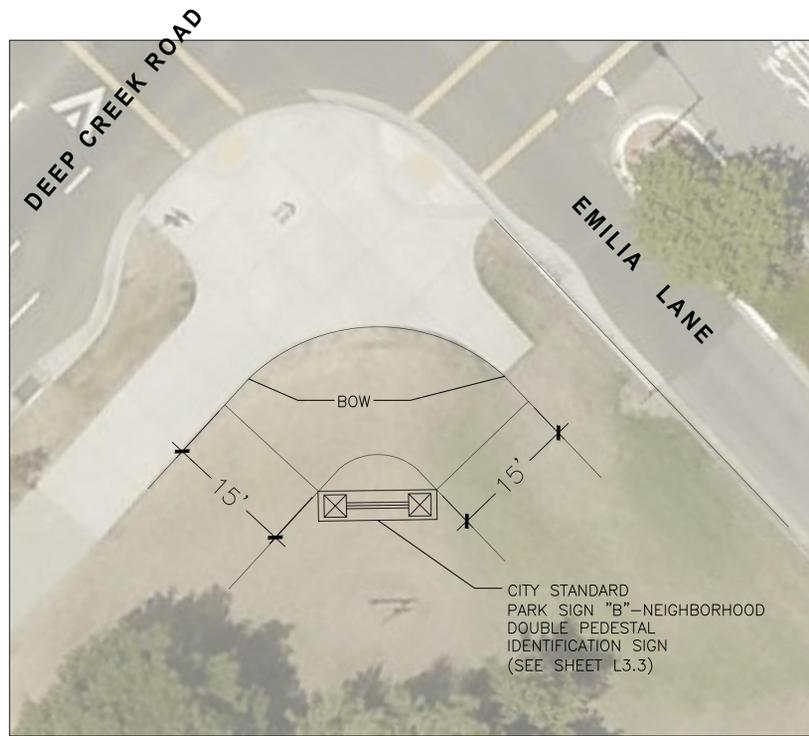

**DOUBLE PEDESTAL IDENTIFICATION SIGN LOCATION
DEEP CREEK ROAD @ EMILIA LANE
(SEE DETAIL SHEET L3.3)**





**SINGLE PEDESTAL IDENTIFICATION SIGN LOCATION
EMILIA LANE (NORTH SIDE ENTRY)
(SEE DETAIL SHEET L3.1)**

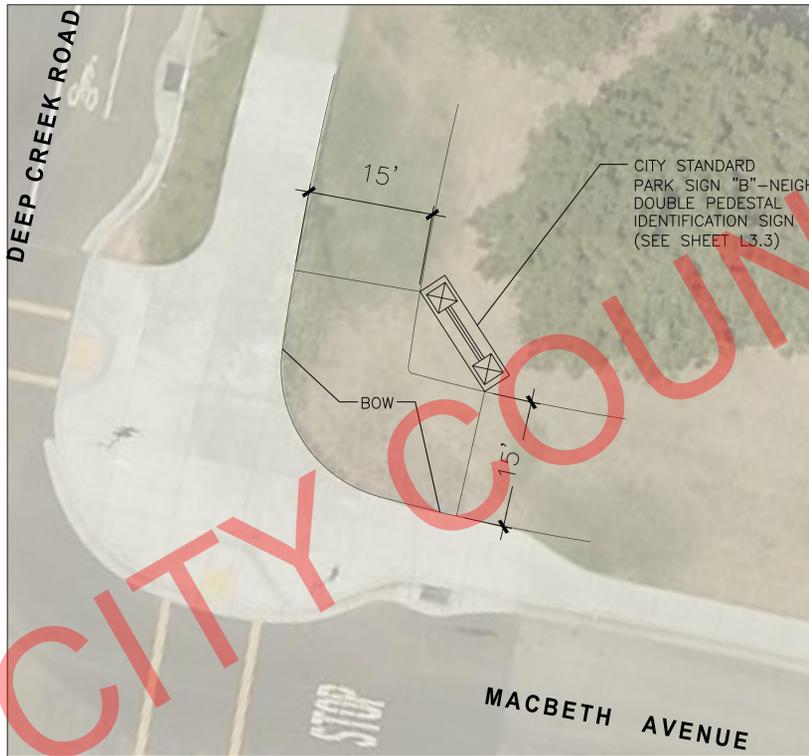

**DOUBLE PEDESTAL IDENTIFICATION SIGN LOCATION
DEEP CREEK ROAD @ MACBETH AVENUE
(SEE DETAIL SHEET L3.3)**



**SINGLE PEDESTAL IDENTIFICATION SIGN LOCATION
MACBETH AVENUE (SOUTH SIDE ENTRY)
(SEE DETAIL SHEET L3.1)**

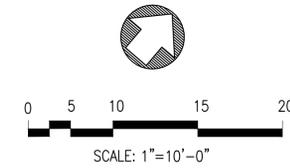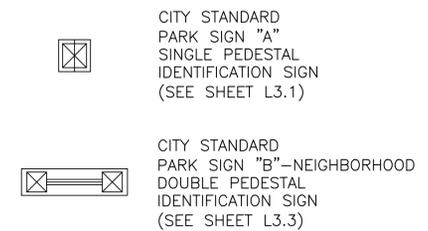

**DEEP CREEK NEIGHBORHOOD PARK
I.D. SIGN LAYOUT PLAN**


NOTE: VERIFY SCALE. BAR IS ONE INCH ON ORIGINAL DRAWING. ADJUST SCALES ACCORDINGLY IF BAR IS NOT ONE INCH. 0 1"

		No. <input type="checkbox"/> <input type="checkbox"/> <input type="checkbox"/> <input type="checkbox"/>	DATE	REVISION	BY	APPD
CITYWIDE PARK SIGN IMPROVEMENTS DEEP_CREEK_NEIGHBORHOOD_PARK LAYOUT_ENLARGEMENT_PLAN		COMMUNITY SERVICES DEPARTMENT LANDSCAPE ARCHITECTURE DIVISION RECOMMENDED -- PROJECT MANAGER		DATE		
SCALE:	CITY PROJECT:	DESIGNED BY: ABM	CHECKED BY: MAM	DRAWN BY: ABM	DATE: 5/05/19	
DRAWING:						L2.4A
SHEET 28 OF 59						

PLOT DATE: Apr 11, 2019 - 6:43pm FILE: T:\LANDARCH\PROJECT DIRECTORY\T\PM08948 Citywide Park Signs\DWG\Landscapes\Plans\8948 - L2.1-L2.18 NBHD\LOT.dwg



-  EXISTING WOOD PARK SIGN (TO BE REMOVED)
-  CITY STANDARD PARK SIGN "A" SINGLE PEDESTAL IDENTIFICATION SIGN (SEE SHEET L2.5A FOR ENLARGEMENTS)
-  CITY STANDARD PARK SIGN "B"-NEIGHBORHOOD DOUBLE PEDESTAL IDENTIFICATION SIGN (SEE SHEET L2.5A FOR ENLARGEMENTS)

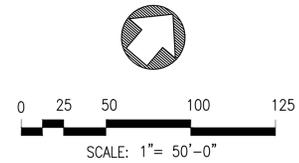


WESTRIDGE NEIGHBORHOOD PARK
I.D. SIGN LAYOUT PLAN

NOTE: VERIFY SCALE. BAR IS ONE INCH ON ORIGINAL DRAWING. ADJUST SCALES ACCORDINGLY IF BAR IS NOT ONE INCH. 0 1"

CITY COUNCIL REFERENCE ONLY

		REVISION	DATE	BY	APPD
		No.	DATE	BY	APPD
		△			
		△			
		△			
		△			
CITY OF Fremont LANDSCAPE ARCHITECT REVIEWED: SENIOR LANDSCAPE ARCHITECT		CITYWIDE PARK SIGN IMPROVEMENTS WESTRIDGE_NEIGHBORHOOD_PARK LAYOUT_PLAN			
COMMUNITY SERVICES DEPARTMENT LANDSCAPE ARCHITECTURE DIVISION RECOMMENDED -- PROJECT MANAGER		COMMUNITY SERVICES DEPARTMENT LANDSCAPE ARCHITECTURE DIVISION RECOMMENDED -- PROJECT MANAGER			
SCALE:	CITY PROJECT:	DESIGNED BY:	DRAWN BY:	CHECKED BY:	DATE:
		ABM	ABM	MAM	5/05/19
DRAWING:		DATE			
L2.5		DATE			
SHEET		DATE			
29		DATE			
OF		DATE			
59		DATE			



PLOT DATE: Apr 12, 2019 -- 2:32pm FILE: T:\LANDARCH\PROJECT DIRECTORY\T\PM08948_Citywide_Park_Signs\DWG\Landscapes\Plans\8948-L2.1A-L2.1BA_NBHDL\YOTEN\RC.dwg

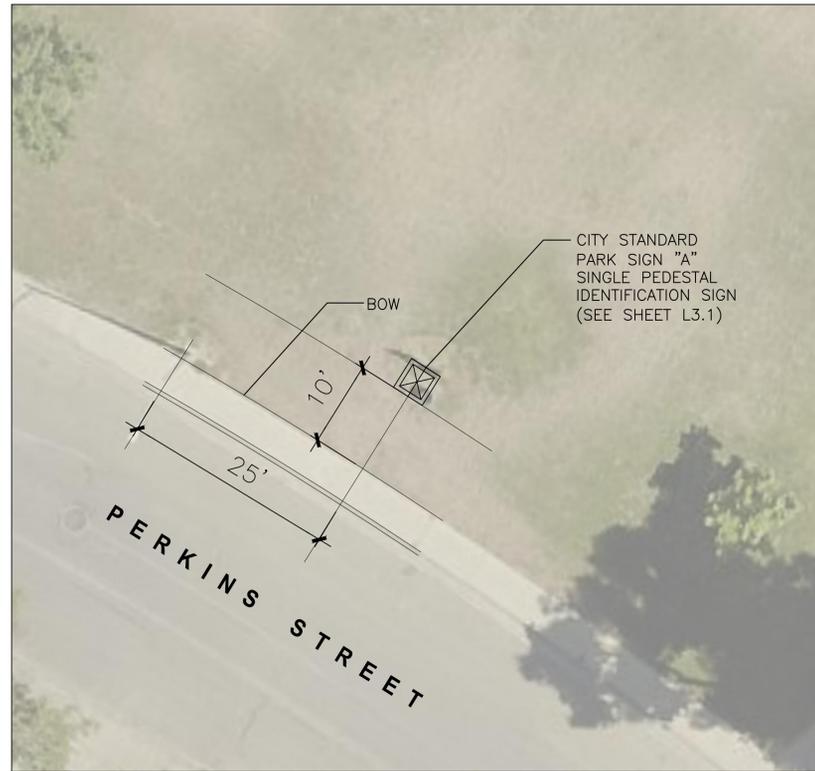

**SINGLE PEDESTAL IDENTIFICATION SIGN LOCATION
PERKINS STREET (WEST SIDE)
(SEE DETAIL SHEET L3.1)**



**DOUBLE PEDESTAL IDENTIFICATION SIGN LOCATION
FREMONT BOULEVARD (EAST SIDE)
(SEE DETAIL SHEET L3.3)**

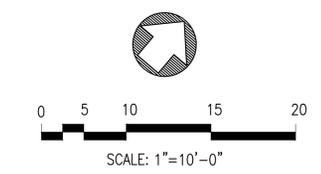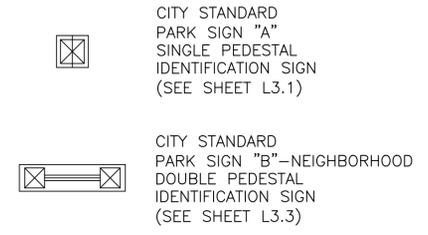

**WESTRIDGE NEIGHBORHOOD PARK
I.D. SIGN LAYOUT PLAN**

CITY COUNCIL REFERENCE ONLY


	REVISION	DATE	BY	APPD
No.	△	△	△	△
CITYWIDE PARK SIGN IMPROVEMENTS WESTRIDGE_NEIGHBORHOOD_PARK LAYOUT_ENLARGEMENT_PLAN				
COMMUNITY SERVICES DEPARTMENT LANDSCAPE ARCHITECTURE DIVISION			RECOMMENDED -- PROJECT MANAGER	
REVIEWED: SENIOR LANDSCAPE ARCHITECT			DATE	
SCALE:	CITY PROJECT:	DESIGNED BY:	DRAWN BY:	DATE:
		ABM	ABM	5/05/19
DRAWING:				
L2.5A				
SHEET 30 OF 59				

NOTE: VERIFY SCALE. BAR IS ONE INCH ON ORIGINAL DRAWING. ADJUST SCALES ACCORDINGLY IF BAR IS NOT ONE INCH. 0 1"

PLOT DATE: Apr 11, 2019 - 6:41pm FILE: T:\LANDARCH\PROJECT DIRECTORY\T\PM08948 Citywide Park Signs\DWG\Landscapes\Plans\8948 - L2.1-L2.18 NBHDI.YOT.dwg



-  EXISTING WOOD PARK SIGN
(TO BE REMOVED)
-  CITY STANDARD
PARK SIGN "A"
SINGLE PEDESTAL IDENTIFICATION SIGN
(SEE SHEET L2.6A FOR ENLARGEMENTS)
-  CITY STANDARD
PARK SIGN "B"-NEIGHBORHOOD
DOUBLE PEDESTAL IDENTIFICATION SIGN
(SEE SHEET L2.6A FOR ENLARGEMENTS)

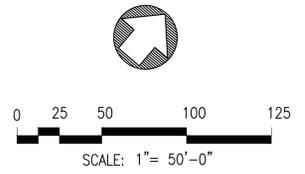

**AZEVADA NEIGHBORHOOD PARK
I.D. SIGN LAYOUT PLAN**

		No. <input type="text"/>	DATE <input type="text"/>	REVISION <input type="text"/>	BY <input type="text"/>	APPD <input type="text"/>
CITYWIDE PARK SIGN IMPROVEMENTS AZEVADA_NEIGHBORHOOD_PARK LAYOUT_PLAN		COMMUNITY SERVICES DEPARTMENT LANDSCAPE ARCHITECTURE DIVISION RECOMMENDED -- PROJECT MANAGER		DATE <input type="text"/>		
SCALE:	CITY PROJECT:	DESIGNED BY: ABM	CHECKED BY: MAM	DRAWN BY: ABM	REVIEWED: SENIOR LANDSCAPE ARCHITECT	DATE: 5/05/19
DRAWING:						L2.6
NOTE: VERIFY SCALE. BAR IS ONE INCH ON ORIGINAL DRAWING. ADJUST SCALES ACCORDINGLY IF BAR IS NOT ONE INCH.						SHEET 31 OF 59


PLOT DATE: Apr 12, 2019 -- 2:30pm FILE: T:\LANDARCH\PROJECT DIRECTORY\T\PM08948_Citywide_Park_Signs\DWG\Landscapes\Plans\8948-L2.1A-L2.1BA_NBHD\YOTEN\RC.dwg

CITY COUNCIL REFERENCE ONLY



**DOUBLE PEDESTAL IDENTIFICATION SIGN LOCATION
ROYAL PALM DRIVE @ DIAMOND HEAD LANE
(SEE DETAIL SHEET L3.3)**


-  CITY STANDARD PARK SIGN "A" SINGLE PEDESTAL IDENTIFICATION SIGN (SEE SHEET L3.1)
-  CITY STANDARD PARK SIGN "B"-NEIGHBORHOOD DOUBLE PEDESTAL IDENTIFICATION SIGN (SEE SHEET L3.3)

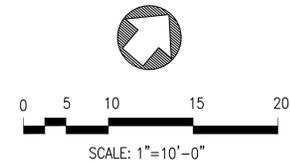


**AZEVADA NEIGHBORHOOD PARK
I.D. SIGN LAYOUT PLAN**

NOTE: VERIFY SCALE. BAR IS ONE INCH ON ORIGINAL DRAWING. ADJUST SCALES ACCORDINGLY IF BAR IS NOT ONE INCH. 0 1"

CITY PROJECT: _____ FED PROJECT: _____ DESIGNED BY: ABM DRAWN BY: ABM		CHECKED BY: MAM DATE: 5/05/19	SCALE: _____ CITY PROJECT: _____ FED PROJECT: _____ DESIGNED BY: ABM DRAWN BY: ABM	REVIEWED: SENIOR LANDSCAPE ARCHITECT DATE _____ RECOMMENDED -- PROJECT MANAGER DATE _____	CITY OF Fremont LANDSCAPE ARCHITECT # 3509 RAVENSTAD No. 3509 LICENSED LANDSCAPE ARCHITECT STATE OF CALIF.	CITYWIDE PARK SIGN IMPROVEMENTS AZEVADA_NEIGHBORHOOD_PARK LAYOUT_ENLARGEMENT_PLAN COMMUNITY SERVICES DEPARTMENT LANDSCAPE ARCHITECTURE DIVISION RECOMMENDED -- PROJECT MANAGER	No. <input type="checkbox"/> <input type="checkbox"/> <input type="checkbox"/> <input type="checkbox"/> DATE _____ REVISION _____ BY / APPD _____
DRAWING:		SHEET 32 OF 59		L2.6A			

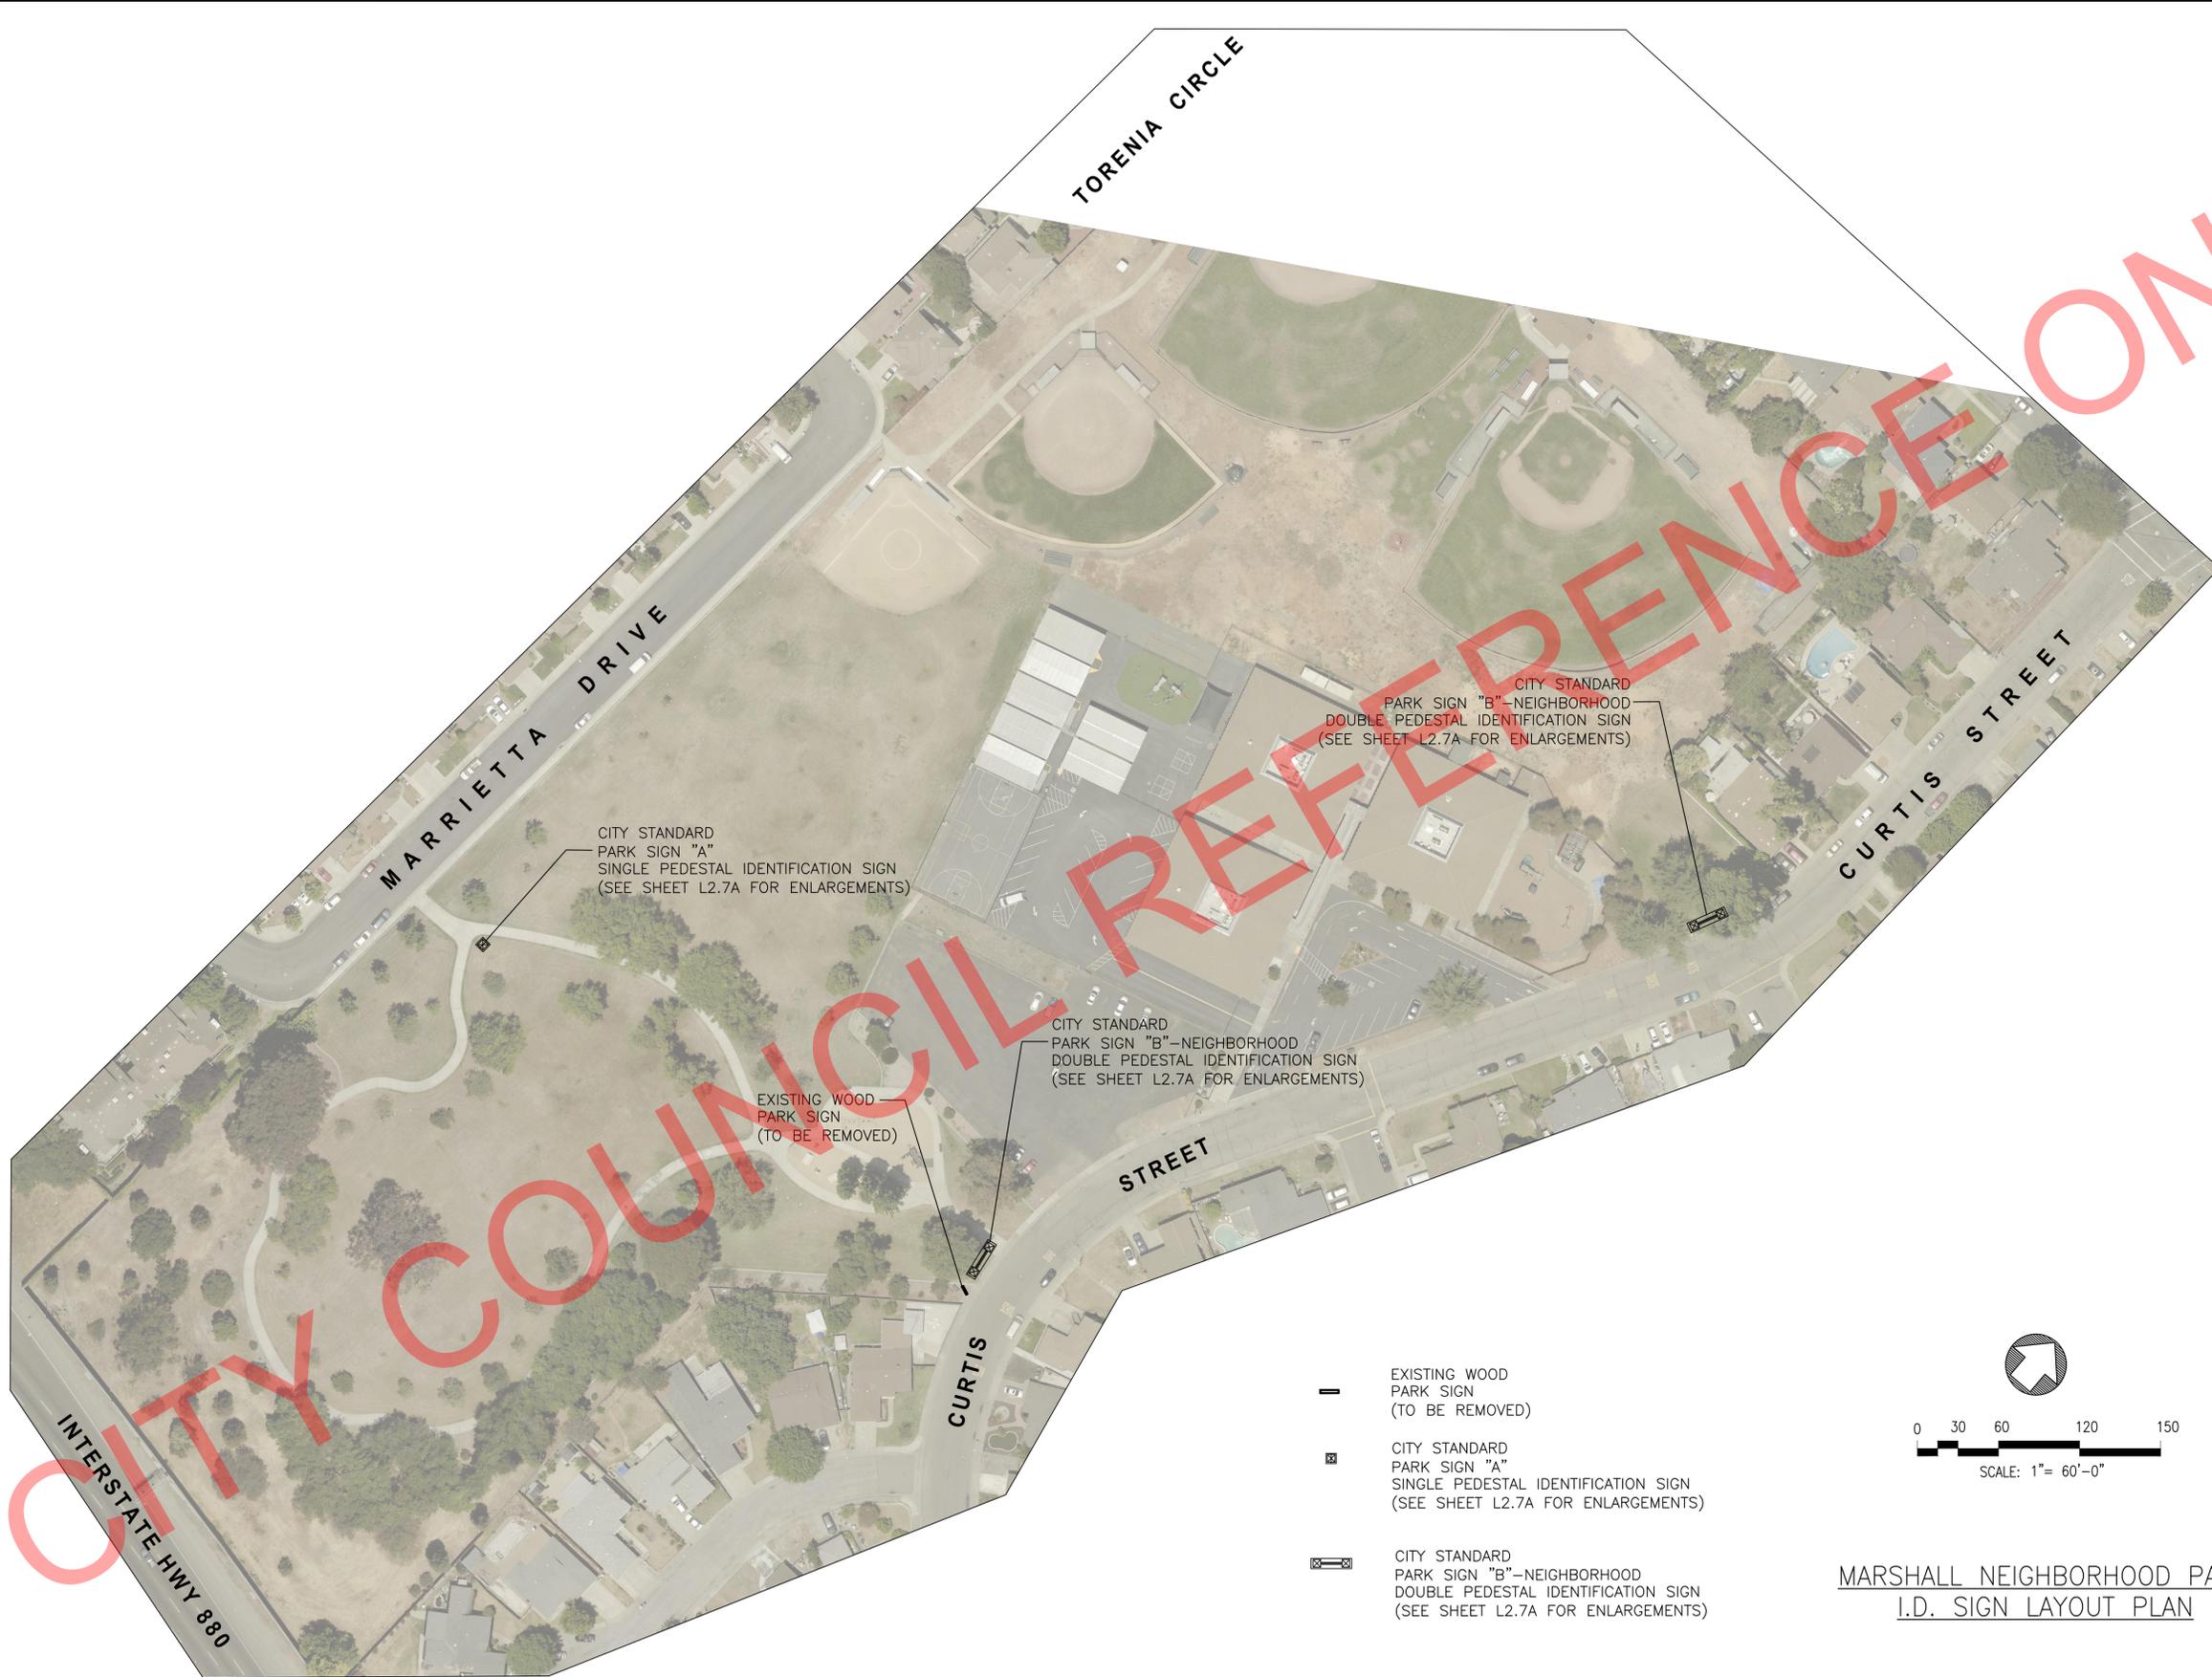


-  EXISTING WOOD PARK SIGN (TO BE REMOVED)
-  CITY STANDARD PARK SIGN "A" SINGLE PEDESTAL IDENTIFICATION SIGN (SEE SHEET L2.7A FOR ENLARGEMENTS)
-  CITY STANDARD PARK SIGN "B"-NEIGHBORHOOD DOUBLE PEDESTAL IDENTIFICATION SIGN (SEE SHEET L2.7A FOR ENLARGEMENTS)

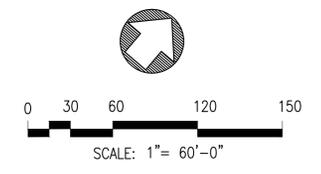

**MARSHALL NEIGHBORHOOD PARK
I.D. SIGN LAYOUT PLAN**

NO.	DATE	REVISION	BY	APPD

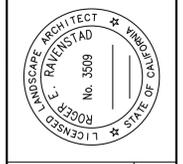


CITYWIDE PARK SIGN IMPROVEMENTS
MARSHALL_NEIGHBORHOOD_PARK
 LAYOUT_PLAN
 COMMUNITY SERVICES DEPARTMENT
 LANDSCAPE ARCHITECTURE DIVISION
 REVIEWED: SENIOR LANDSCAPE ARCHITECT DATE: 5/05/19
 RECOMMENDED - PROJECT MANAGER DATE:

CITY PROJECT:	CHECKED BY: MAM	DATE: 5/05/19
FED PROJECT:	DESIGNED BY: ABM	
	DRAWN BY: ABM	

DRAWING:
L2.7
 SHEET 33 OF 59

NOTE: VERIFY SCALE. BAR IS ONE INCH ON ORIGINAL DRAWING. ADJUST SCALES ACCORDINGLY IF BAR IS NOT ONE INCH. 0 1" 1"


PLOT DATE: Apr 12, 2019 - 2:23pm FILE: T:\LANDARCH\PROJECT DIRECTORY T:\PWC6948 Citywide Park Signs\DWG\Landscapes\Plans\8948 - L2.1A-L2.1BA NBHDL\YOTEN\RC.dwg

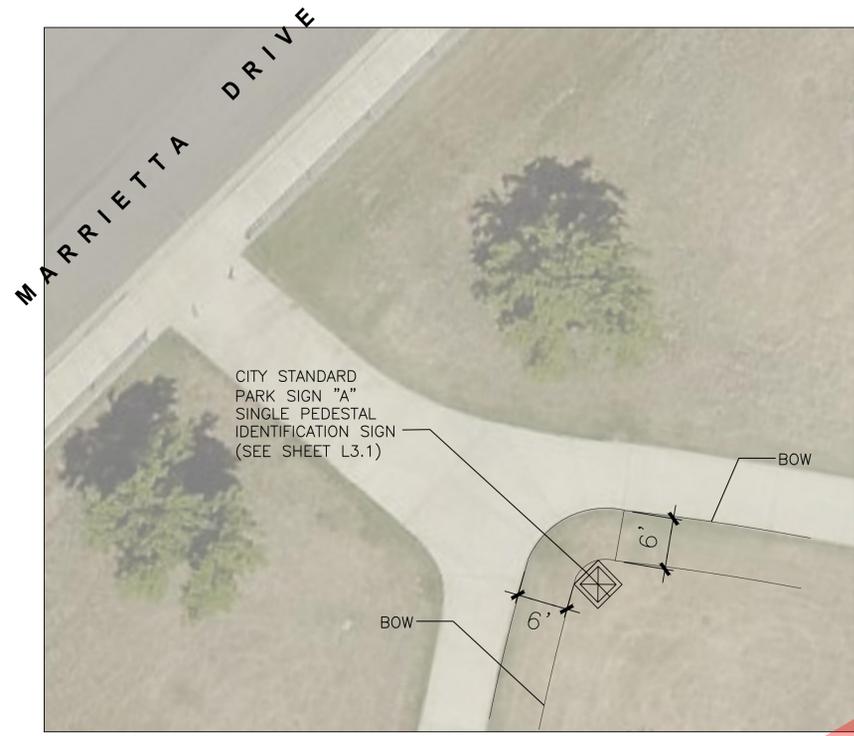



**DOUBLE PEDESTAL IDENTIFICATION SIGN LOCATION
MARIETTA DRIVE @ NW SIDE ENTRY
(SEE DETAIL SHEET L3.1)**



**DOUBLE PEDESTAL IDENTIFICATION SIGN LOCATION
CURTIS STREET @ SOUTHEAST SIDE ENTRY
(SEE DETAIL SHEET L3.3)**

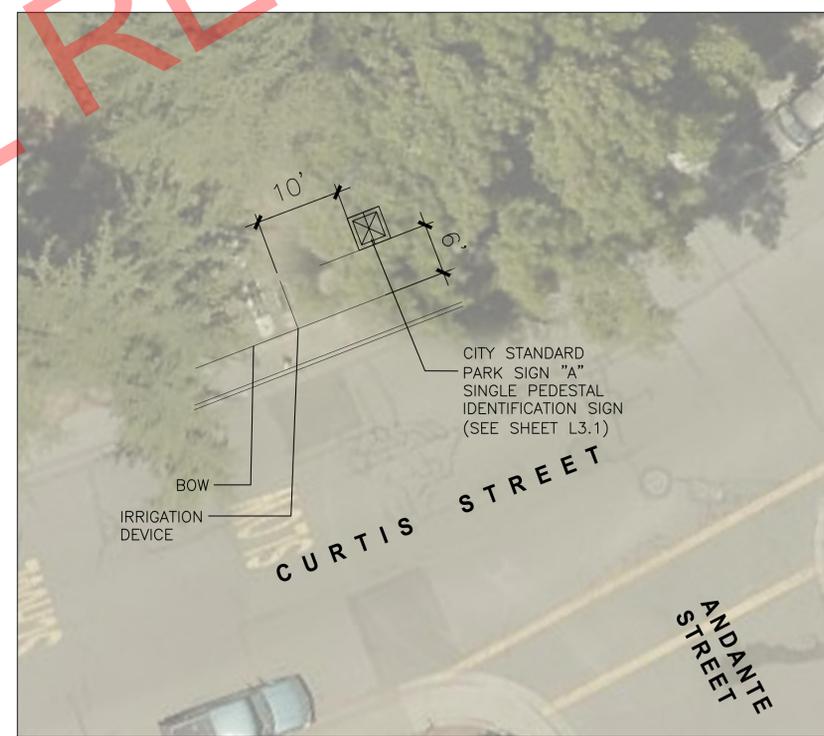

**SINGLE PEDESTAL IDENTIFICATION SIGN LOCATION
CURTIS STREET @ ANDANTE STREET
(SEE DETAIL SHEET L3.1)**

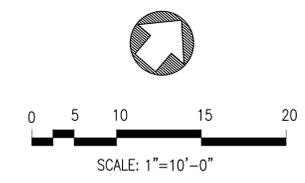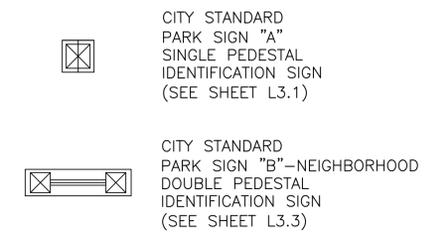

MARSHALL NEIGHBORHOOD PARK
I.D. SIGN LAYOUT PLAN

CITY COUNCIL REFERENCE ONLY

<p>CITY OF Fremont</p> <p>REVIEWED: SENIOR LANDSCAPE ARCHITECT</p>		<p>CITYWIDE PARK SIGN IMPROVEMENTS MARSHALL_NEIGHBORHOOD_PARK LAYOUT_ENLARGEMENT_PLAN</p> <p>COMMUNITY SERVICES DEPARTMENT LANDSCAPE ARCHITECTURE DIVISION RECOMMENDED -- PROJECT MANAGER</p>		<p>DATE</p>	<p>DATE</p>	<p>REVISION</p>	<p>BY</p>	<p>APPD</p>	
<p>SCALE:</p>	<p>CITY PROJECT:</p>	<p>FED PROJECT:</p>	<p>DESIGNED BY: ABM</p>	<p>CHECKED BY: MAM</p>	<p>DATE: 5/05/19</p>	<p>No.</p>	<p>DATE</p>	<p>BY</p>	<p>APPD</p>
<p>DRAWING:</p>						<p>No.</p>	<p>DATE</p>	<p>BY</p>	<p>APPD</p>
<p>L2.7A</p>						<p>No.</p>	<p>DATE</p>	<p>BY</p>	<p>APPD</p>
<p>SHEET 34 OF 59</p>						<p>No.</p>	<p>DATE</p>	<p>BY</p>	<p>APPD</p>

NOTE: VERIFY SCALE. BAR IS ONE INCH ON ORIGINAL DRAWING. ADJUST SCALES ACCORDINGLY IF BAR IS NOT ONE INCH. 0 1"




EXISTING WOOD PARK SIGN
(TO BE REMOVED)

CITY STANDARD PARK SIGN "B"-NEIGHBORHOOD DOUBLE PEDESTAL IDENTIFICATION SIGN
(SEE SHEET L2.8A FOR ENLARGEMENTS)

CITY STANDARD PARK SIGN "A"
SINGLE PEDESTAL IDENTIFICATION SIGN
(SEE SHEET L2.8A FOR ENLARGEMENTS)


CITY STANDARD PARK SIGN "A"
SINGLE PEDESTAL IDENTIFICATION SIGN
(SEE SHEET L2.8A FOR ENLARGEMENTS)

- EXISTING WOOD PARK SIGN
(TO BE REMOVED)
- CITY STANDARD PARK SIGN "A"
SINGLE PEDESTAL IDENTIFICATION SIGN
(SEE SHEET L2.8A FOR ENLARGEMENTS)
- ▣ CITY STANDARD PARK SIGN "B"-NEIGHBORHOOD
DOUBLE PEDESTAL IDENTIFICATION SIGN
(SEE SHEET L2.8A FOR ENLARGEMENTS)

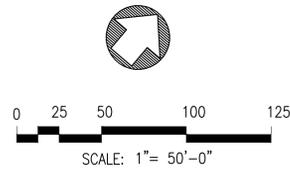

CRANDALL CREEK NEIGHBORHOOD PARK
I.D. SIGN LAYOUT PLAN

No.	DATE	REVISION	BY	APPD
1				
2				
3				
4				

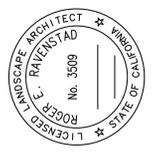

CITYWIDE PARK SIGN IMPROVEMENTS
CRANDALL_CREEK_NEIGHBORHOOD_PARK_LAYOUT_PLAN

COMMUNITY SERVICES DEPARTMENT
LANDSCAPE ARCHITECTURE DIVISION

RECOMMENDED - PROJECT MANAGER



SCALE: CITY PROJECT: _____
FED PROJECT: _____
DESIGNED BY: ABM
DRAWN BY: ABM

CHECKED BY: MAM
DATE: 5/05/19

DRAWING: **L2.8**

SHEET 35 OF 59

NOTE: VERIFY SCALE. BAR IS ONE INCH ON ORIGINAL DRAWING. ADJUST SCALES ACCORDINGLY IF BAR IS NOT ONE INCH. 0 1"


PLOT DATE: Apr 12, 2019 - 1:38pm FILE: T:\LANDARCH\PROJECT DIRECTORY\T\PM08948 Citywide Park Signs\DWG\Landscapes\Plans\8948 - L2.1A-L2.1BA NBHDL\YOTEN\LRG.dwg





**DOUBLE PEDESTAL IDENTIFICATION SIGN LOCATION
BLACKSTONE WAY @ FERRY LANE
(SEE DETAIL SHEET L5.3)**



**SINGLE PEDESTAL IDENTIFICATION SIGN LOCATION
MOHAWK RIVER STREET @ OZARK RIVER WAY
(SEE DETAIL SHEET L5.2)**

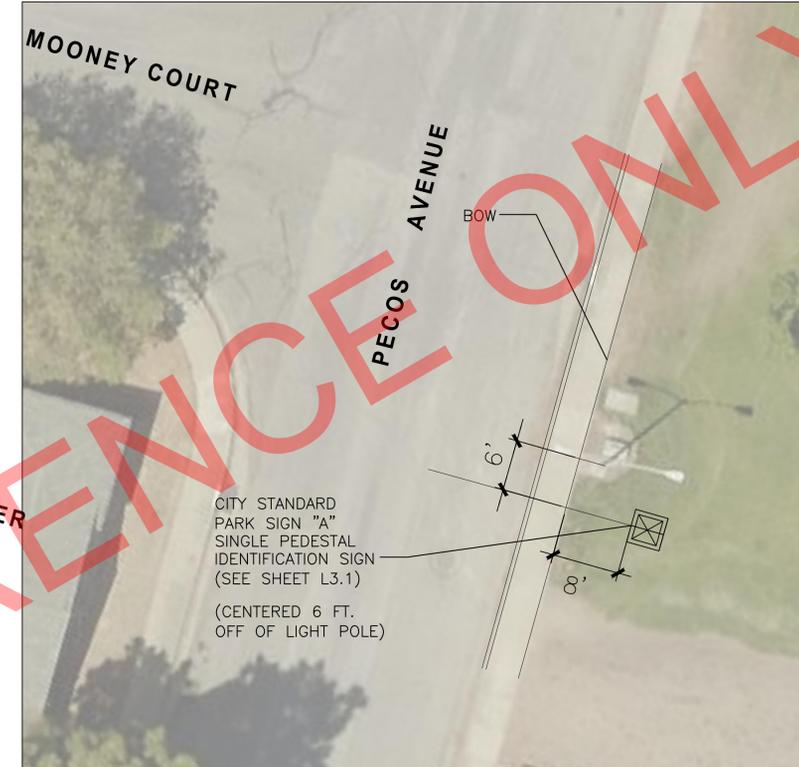

**SINGLE PEDESTAL IDENTIFICATION SIGN LOCATION
PECOS AVENUE @ MOONEY COURT
(SEE DETAIL SHEET L5.2)**

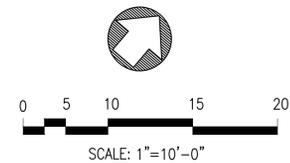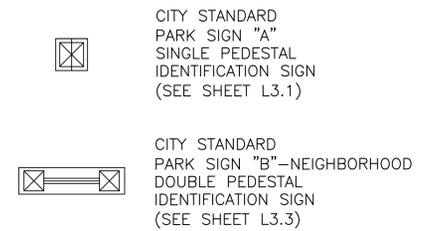

**CRANDALL CREEK NEIGHBORHOOD PARK
I.D. SIGN LAYOUT PLAN**

CITY COUNCIL REFERENCE ONLY


<p>CITY OF Fremont REVIEWED: SENIOR LANDSCAPE ARCHITECT</p>		<p>CITYWIDE PARK SIGN IMPROVEMENTS CRANDALL_CREEK_NEIGHBORHOOD_PARK LAYOUT_ENLARGEMENT_PLAN COMMUNITY SERVICES DEPARTMENT LANDSCAPE ARCHITECTURE DIVISION RECOMMENDED -- PROJECT MANAGER</p>		<p>DATE</p>	
<p>SCALE:</p>	<p>CITY PROJECT:</p>	<p>FED PROJECT:</p>	<p>DESIGNED BY: ABM</p>	<p>CHECKED BY: MAM</p>	<p>DATE: 5/05/19</p>
<p>DRAWING:</p>		<p>L2.8A</p>		<p>SHEET 36 OF 58</p>	
<p>NO. <input type="checkbox"/></p>	<p>DATE</p>	<p>REVISION</p>	<p>BY</p>	<p>APPD</p>	

NOTE: VERIFY SCALE. BAR IS ONE INCH ON ORIGINAL DRAWING. ADJUST SCALES ACCORDINGLY IF BAR IS NOT ONE INCH. 0 1"



PLOT DATE: Apr 12, 2019 - 1:37pm FILE: T:\LANDARCH\PROJECT DIRECTORY\T\PM08948_Citywide_Park_Signs\DWG\Landscape\Plans\8948-L2.1A-L2.1BA_NBHDI\YOTEN\RC.dwg



**DOUBLE PEDESTAL IDENTIFICATION SIGN LOCATION
SUNDALE DRIVE @ VERNE STREET
(SEE DETAIL SHEET L5.3)**

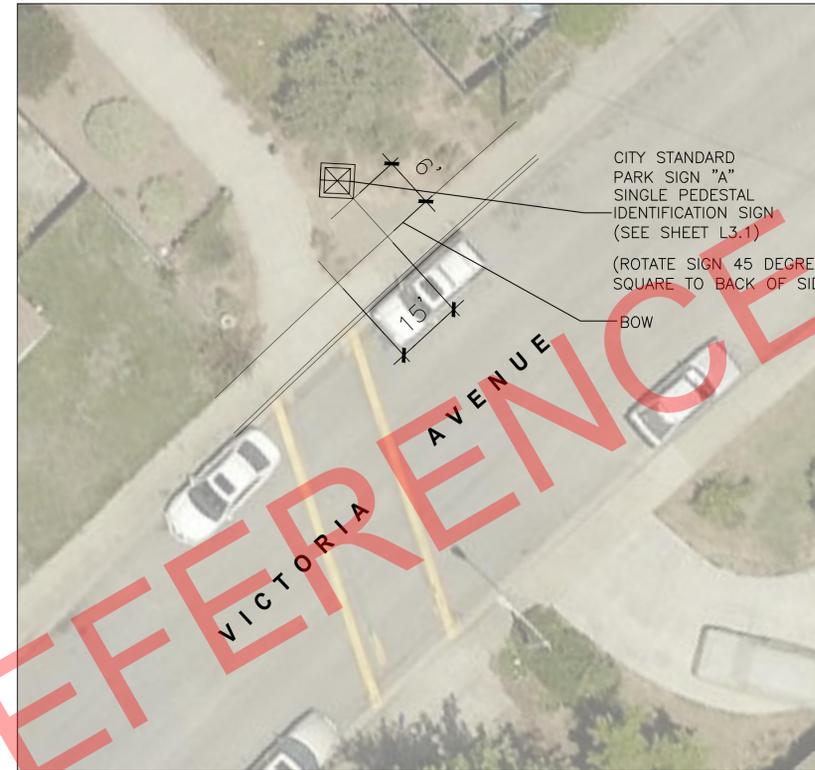

**SINGLE PEDESTAL IDENTIFICATION SIGN LOCATION
VICTORIA STREET
(SEE DETAIL SHEET L5.2)**

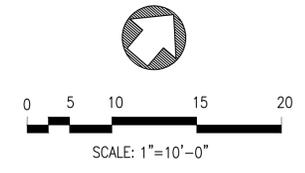
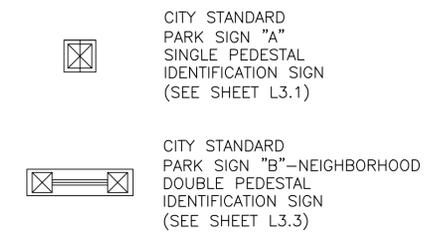


**BLACOW NEIGHBORHOOD PARK
I.D. SIGN LAYOUT PLAN**

CITY COUNCIL REFERENCE ONLY

CITY STANDARD PARK SIGN "A" SINGLE PEDESTAL IDENTIFICATION SIGN (SEE SHEET L3.1) (ROTATE SIGN 45 DEGREES FROM SQUARE TO BACK OF SIDEWALK)		DATE	REVISION	BY	APPD
No.	△				
CITYWIDE PARK SIGN IMPROVEMENTS BLACOW_NEIGHBORHOOD_PARK LAYOUT_ENLARGEMENT_PLAN		COMMUNITY SERVICES DEPARTMENT LANDSCAPE ARCHITECTURE DIVISION RECOMMENDED -- PROJECT MANAGER			
SCALE:	CITY PROJECT:	DESIGNED BY:	CHECKED BY:	DATE:	
		ABM	MAM	5/05/19	
DRAWING:		REVIEWED: SENIOR LANDSCAPE ARCHITECT			
L2.9A		SHEET 38 OF 59			

NOTE: VERIFY SCALE. BAR IS ONE INCH ON ORIGINAL DRAWING. ADJUST SCALES ACCORDINGLY IF BAR IS NOT ONE INCH. 0 1"

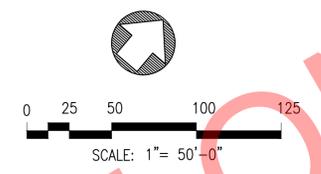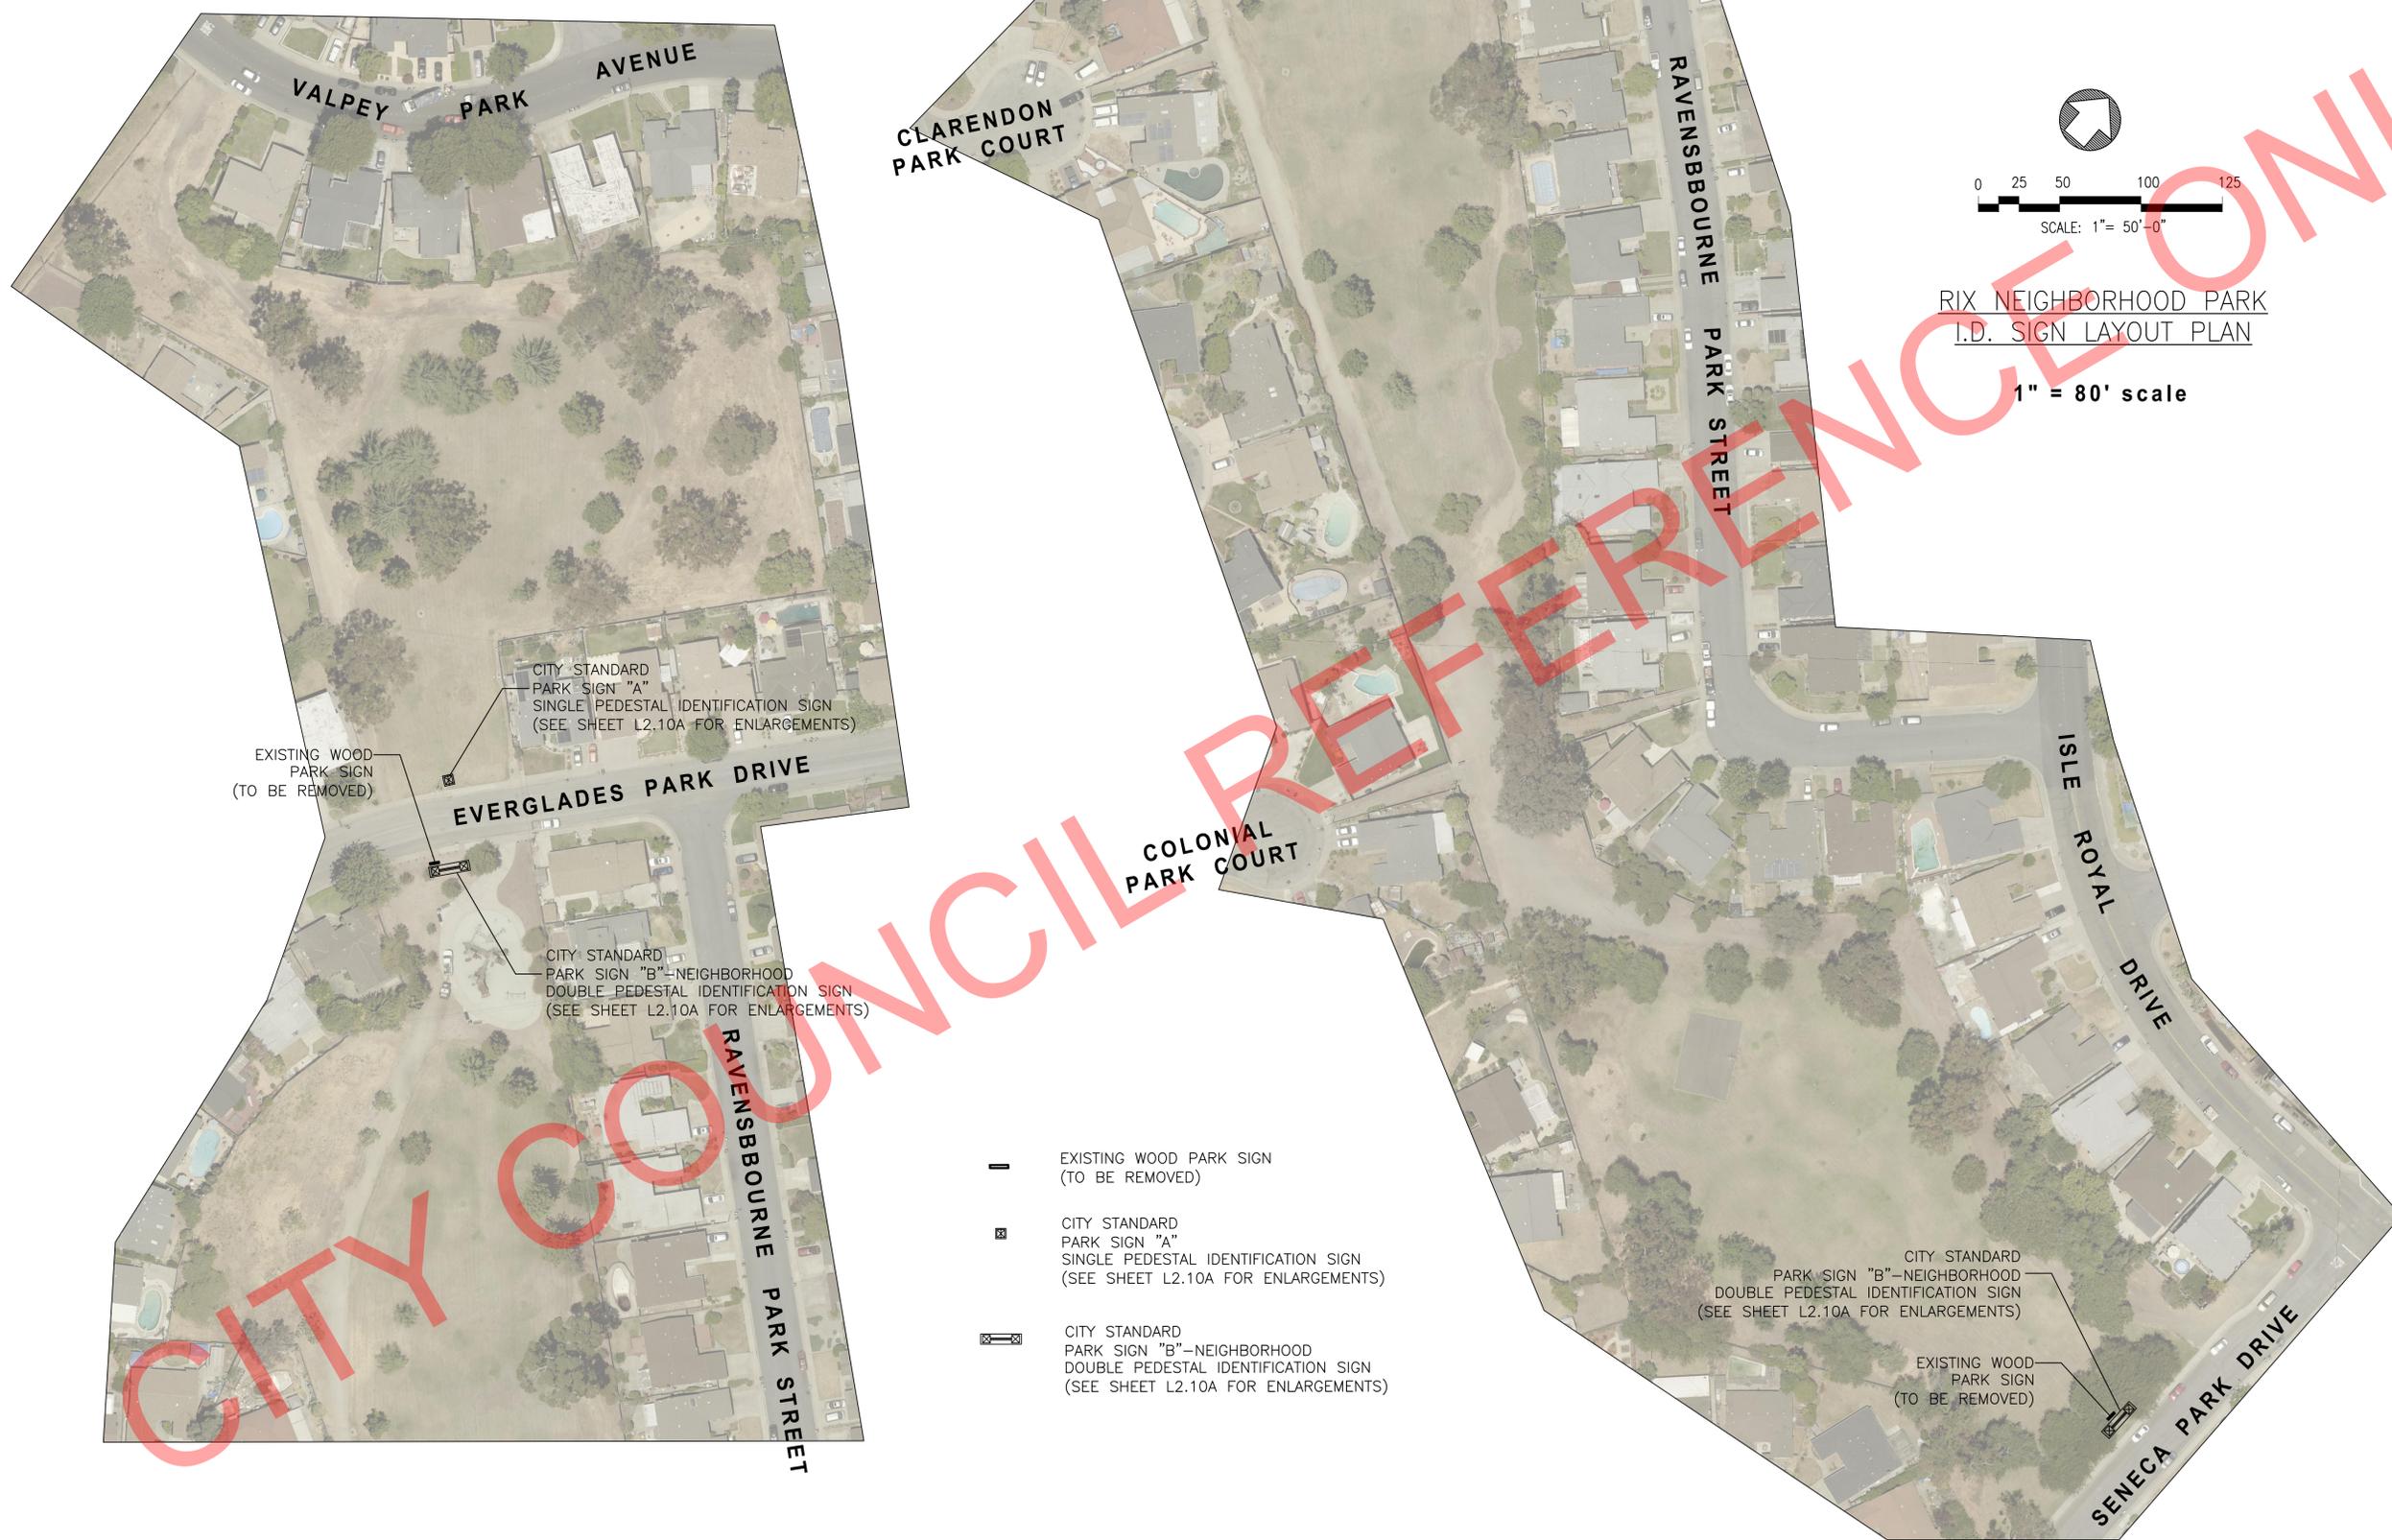

RIX NEIGHBORHOOD PARK
I.D. SIGN LAYOUT PLAN

1" = 80' scale

EXISTING WOOD PARK SIGN
(TO BE REMOVED)

CITY STANDARD PARK SIGN "A"
SINGLE PEDESTAL IDENTIFICATION SIGN
(SEE SHEET L2.10A FOR ENLARGEMENTS)

EXISTING WOOD PARK SIGN
(TO BE REMOVED)

CITY STANDARD PARK SIGN "B"—NEIGHBORHOOD
DOUBLE PEDESTAL IDENTIFICATION SIGN
(SEE SHEET L2.10A FOR ENLARGEMENTS)

EXISTING WOOD PARK SIGN
(TO BE REMOVED)


CITY STANDARD PARK SIGN "A"
SINGLE PEDESTAL IDENTIFICATION SIGN
(SEE SHEET L2.10A FOR ENLARGEMENTS)

CITY STANDARD PARK SIGN "B"—NEIGHBORHOOD
DOUBLE PEDESTAL IDENTIFICATION SIGN
(SEE SHEET L2.10A FOR ENLARGEMENTS)

CITY STANDARD PARK SIGN "B"—NEIGHBORHOOD
DOUBLE PEDESTAL IDENTIFICATION SIGN
(SEE SHEET L2.10A FOR ENLARGEMENTS)

EXISTING WOOD PARK SIGN
(TO BE REMOVED)

NO.	DATE	REVISION	BY	APPD

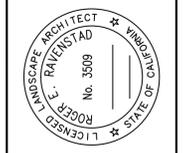

CITYWIDE PARK SIGN IMPROVEMENTS
RIX_NEIGHBORHOOD_PARK
LAYOUT_PLAN
COMMUNITY SERVICES DEPARTMENT
LANDSCAPE ARCHITECTURE DIVISION
RECOMMENDED - PROJECT MANAGER



SCALE: CITY PROJECT: _____
FED PROJECT: _____
DESIGNED BY: ABM
DRAWN BY: ABM
CHECKED BY: MAM
DATE: 5/05/19


DRAWING:
L2.10
SHEET 39 OF 59

NOTE: VERIFY SCALE. BAR IS ONE INCH ON ORIGINAL DRAWING. ADJUST SCALES ACCORDINGLY IF BAR IS NOT ONE INCH. 0 1" 1"



CITY COUNCIL REFERENCE ONLY

- EXISTING WOOD PARK SIGN
(TO BE REMOVED)
- CITY STANDARD PARK SIGN "A"
SINGLE PEDESTAL IDENTIFICATION SIGN
(SEE SHEET L2.11A FOR ENLARGEMENTS)
- CITY STANDARD PARK SIGN "B"-NEIGHBORHOOD
DOUBLE PEDESTAL IDENTIFICATION SIGN
(SEE SHEET L2.11A FOR ENLARGEMENTS)

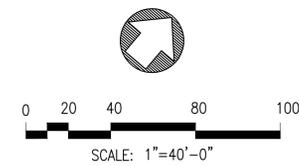

**BOOSTER NEIGHBORHOOD PARK
I.D. SIGN LAYOUT PLAN**



CITYWIDE PARK SIGN IMPROVEMENTS
**BOOSTER_NEIGHBORHOOD_PARK
LAYOUT_PLAN**
COMMUNITY SERVICES DEPARTMENT
LANDSCAPE ARCHITECTURE DIVISION
RECOMMENDED - PROJECT MANAGER



No.	DATE	REVISION	BY	APPD


SCALE:	CITY PROJECT:	FED PROJECT:	DESIGNED BY:	CHECKED BY:	DATE:
			ABM	MAM	5/05/19
DRAWING:	DRAWN BY:	DATE:			
	ABM				

L2.11



PLOT DATE: Apr 12, 2019 - 1:29pm FILE: T:\LANDARCH\PROJECT DIRECTORY\T\PM08948 Citywide Park Signs\DWG\Landscapes\Plans\8948 - L2.1A-L2.1BA NBHDL\YOTEN\RC.dwg



**DOUBLE PEDESTAL IDENTIFICATION SIGN LOCATION
SUNDALE DRIVE @ VERNE STREET
(SEE DETAIL SHEET L3.3)**

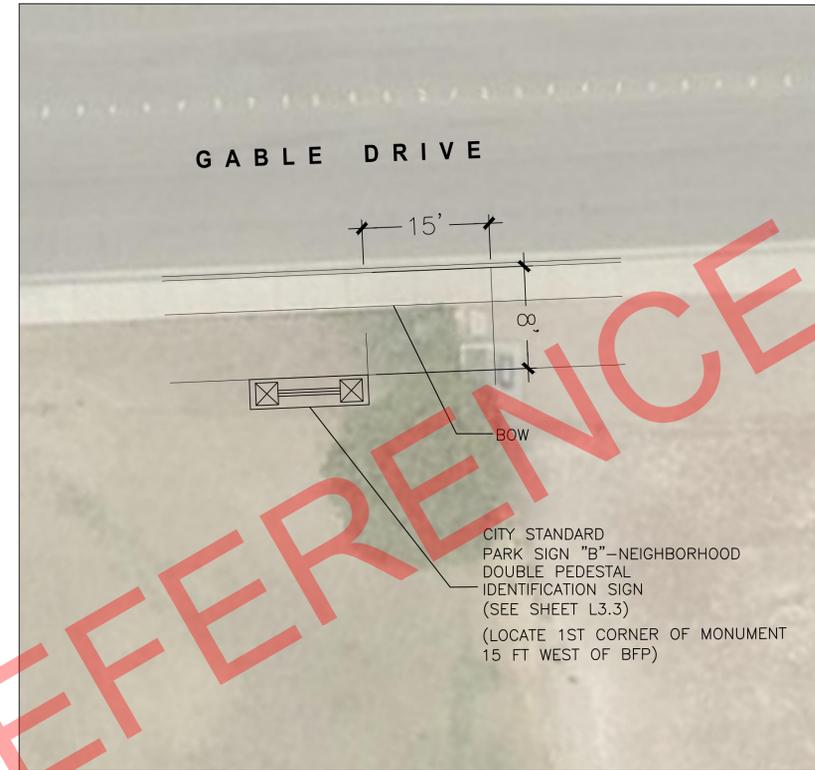

**DOUBLE PEDESTAL IDENTIFICATION SIGN LOCATION
SUNDALE DRIVE @ VERNE STREET
(SEE DETAIL SHEET L3.3)**

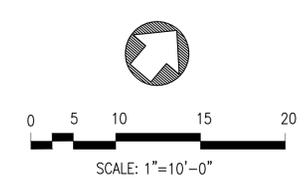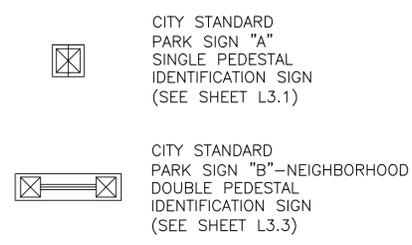

**BOOSTER NEIGHBORHOOD PARK
I.D. SIGN LAYOUT PLAN**


CITY COUNCIL REFERENCE ONLY

CITY PROJECT: _____ FED PROJECT: _____ DESIGNED BY: ABM DRAWN BY: ABM		CHECKED BY: MAM DATE: 5/05/19	SCALE: _____ DATE: _____ BY: _____ APPD: _____
CITY OF Fremont REVIEWED: SENIOR LANDSCAPE ARCHITECT		COMMUNITY SERVICES DEPARTMENT LANDSCAPE ARCHITECTURE DIVISION RECOMMENDED -- PROJECT MANAGER	No. <input type="checkbox"/> <input type="checkbox"/> <input type="checkbox"/> <input type="checkbox"/> DATE REVISION
CITYWIDE PARK SIGN IMPROVEMENTS BOOSTER_NEIGHBORHOOD_PARK LAYOUT_ENLARGEMENT_PLAN		LICENSED LANDSCAPE ARCHITECT J. RAVENSTAD No. 3509 STATE OF CALIF.	
DRAWING:		L2.11A SHEET 42 OF 59	

NOTE: VERIFY SCALE. BAR IS ONE INCH ON ORIGINAL DRAWING. ADJUST SCALES ACCORDINGLY IF BAR IS NOT ONE INCH. 0 1"



-  EXISTING WOOD PARK SIGN (TO BE REMOVED)
-  CITY STANDARD PARK SIGN "A" SINGLE PEDESTAL IDENTIFICATION SIGN (SEE SHEET L2.12A FOR ENLARGEMENTS)
-  CITY STANDARD PARK SIGN "B"—NEIGHBORHOOD DOUBLE PEDESTAL IDENTIFICATION SIGN (SEE SHEET L2.12A FOR ENLARGEMENTS)

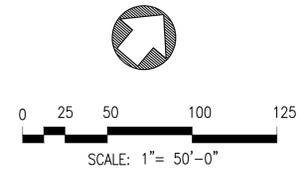

LONE TREE CREEK
NEIGHBORHOOD PARK
I.D. SIGN LAYOUT PLAN


NOTE: VERIFY SCALE. BAR IS ONE INCH ON ORIGINAL DRAWING. ADJUST SCALES ACCORDINGLY IF BAR IS NOT ONE INCH. 0 1" 1"

		No.	DATE	REVISION	BY	APPD
		◁	◁	◁	◁	◁
		CITYWIDE PARK SIGN IMPROVEMENTS LONE_TREE_NEIGHBORHOOD_PARK LAYOUT_PLAN		COMMUNITY SERVICES DEPARTMENT LANDSCAPE ARCHITECTURE DIVISION RECOMMENDED - PROJECT MANAGER		
SCALE:	CITY PROJECT:	DESIGNED BY:	DRAWN BY:	CHECKED BY:	DATE:	DATE:
		ABM	ABM	MAM	5/05/19	
Fremont CITY OF		REVIEWED: SENIOR LANDSCAPE ARCHITECT		RECOMMENDED - PROJECT MANAGER		
L2.12		SHEET 43 OF 59				


PLOT DATE: Apr 12, 2019 - 1:26pm FILE: T:\LANDARCH\PROJECT DIRECTORY\T\PM08948_Citywide_Park_Signs\DWG\Landscapes\Plans\8948-L2.1A-L2.1BA_NBHDL\YOTEN\LRG.dwg



**DOUBLE PEDESTAL IDENTIFICATION SIGN LOCATION
SUNDALE DRIVE @ VERNE STREET
(SEE DETAIL SHEET L3.3)**

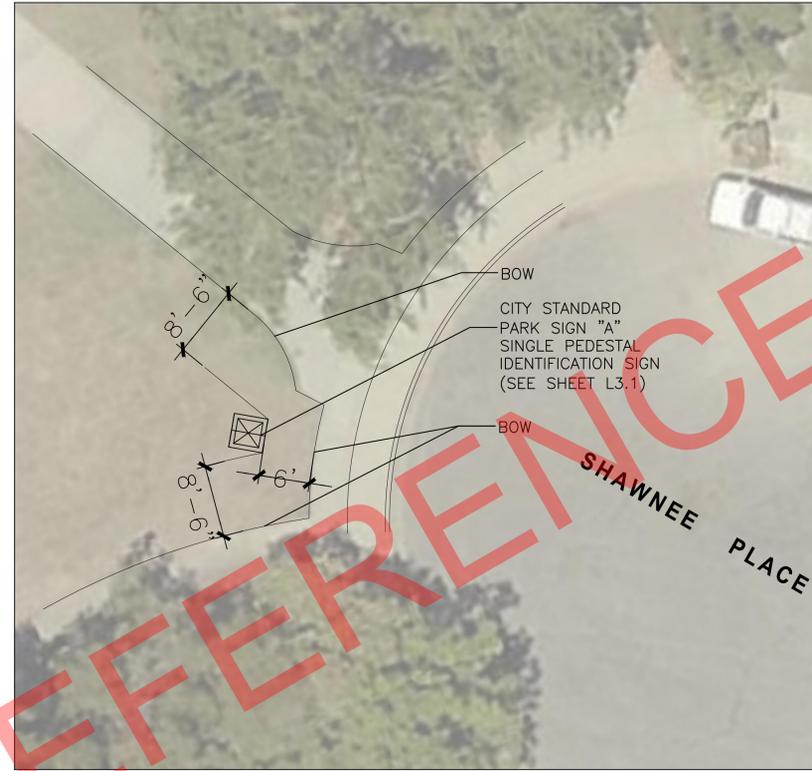

**SINGLE PEDESTAL IDENTIFICATION SIGN LOCATION
SUNDALE DRIVE @ VERNE STREET
(SEE DETAIL SHEET L3.1)**


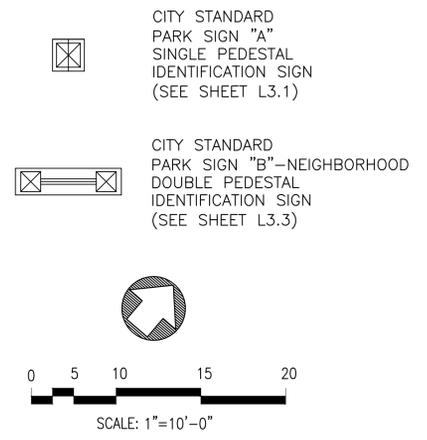


**LONE TREE CREEK
NEIGHBORHOOD PARK
I.D. SIGN LAYOUT PLAN**

CITY COUNCIL REFERENCE ONLY


CITY PROJECT: _____ FED PROJECT: _____ DESIGNED BY: ABM DRAWN BY: ABM		CHECKED BY: MAM DATE: 5/05/19	RECOMMENDED -- PROJECT MANAGER DATE	REVISION No. <input type="text"/> <input type="text"/> <input type="text"/> <input type="text"/>	DATE	BY APPD
CITY OF Fremont LANDSCAPE ARCHITECT 3 RAVENSTAD No. 3509 LICENSED LANDSCAPE ARCHITECT # 11060 STATE OF CALIFORNIA		CITYWIDE PARK SIGN IMPROVEMENTS LONE_TREE_NEIGHBORHOOD_PARK LAYOUT_ENLARGEMENT_PLAN COMMUNITY SERVICES DEPARTMENT LANDSCAPE ARCHITECTURE DIVISION				
SCALE: _____ CITY PROJECT: _____ FED PROJECT: _____ DESIGNED BY: ABM DRAWN BY: ABM		L2.12A SHEET 44 OF 59				

NOTE: VERIFY SCALE. BAR IS ONE INCH ON ORIGINAL DRAWING. ADJUST SCALES ACCORDINGLY IF BAR IS NOT ONE INCH. 0 1"

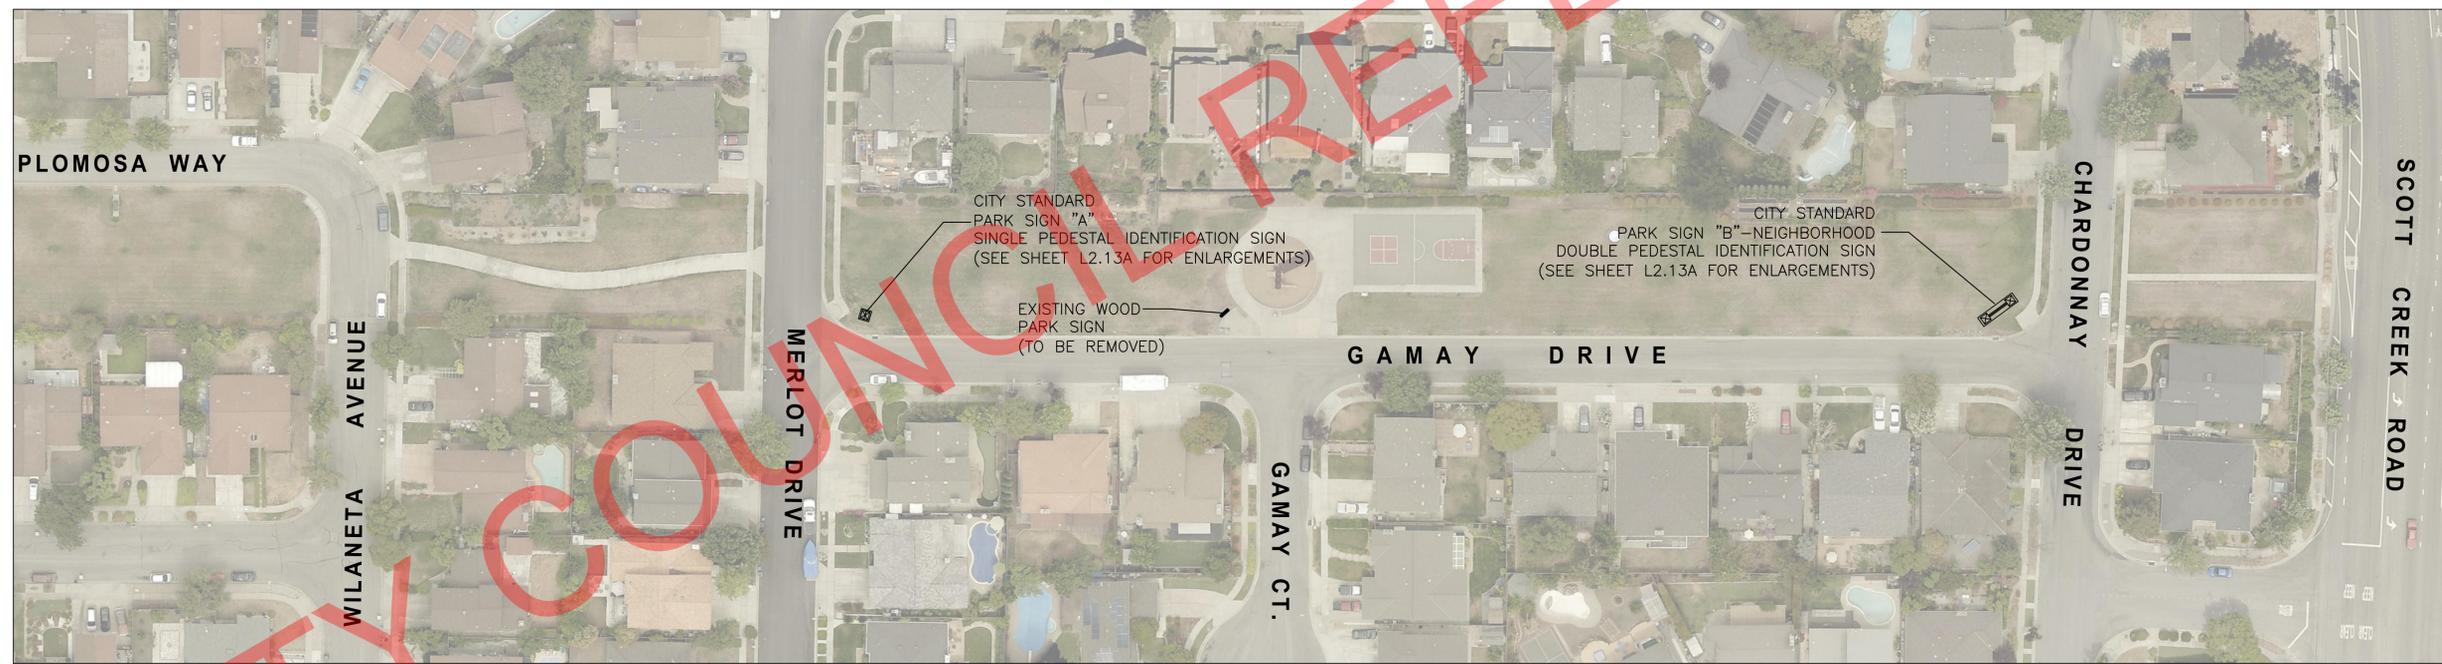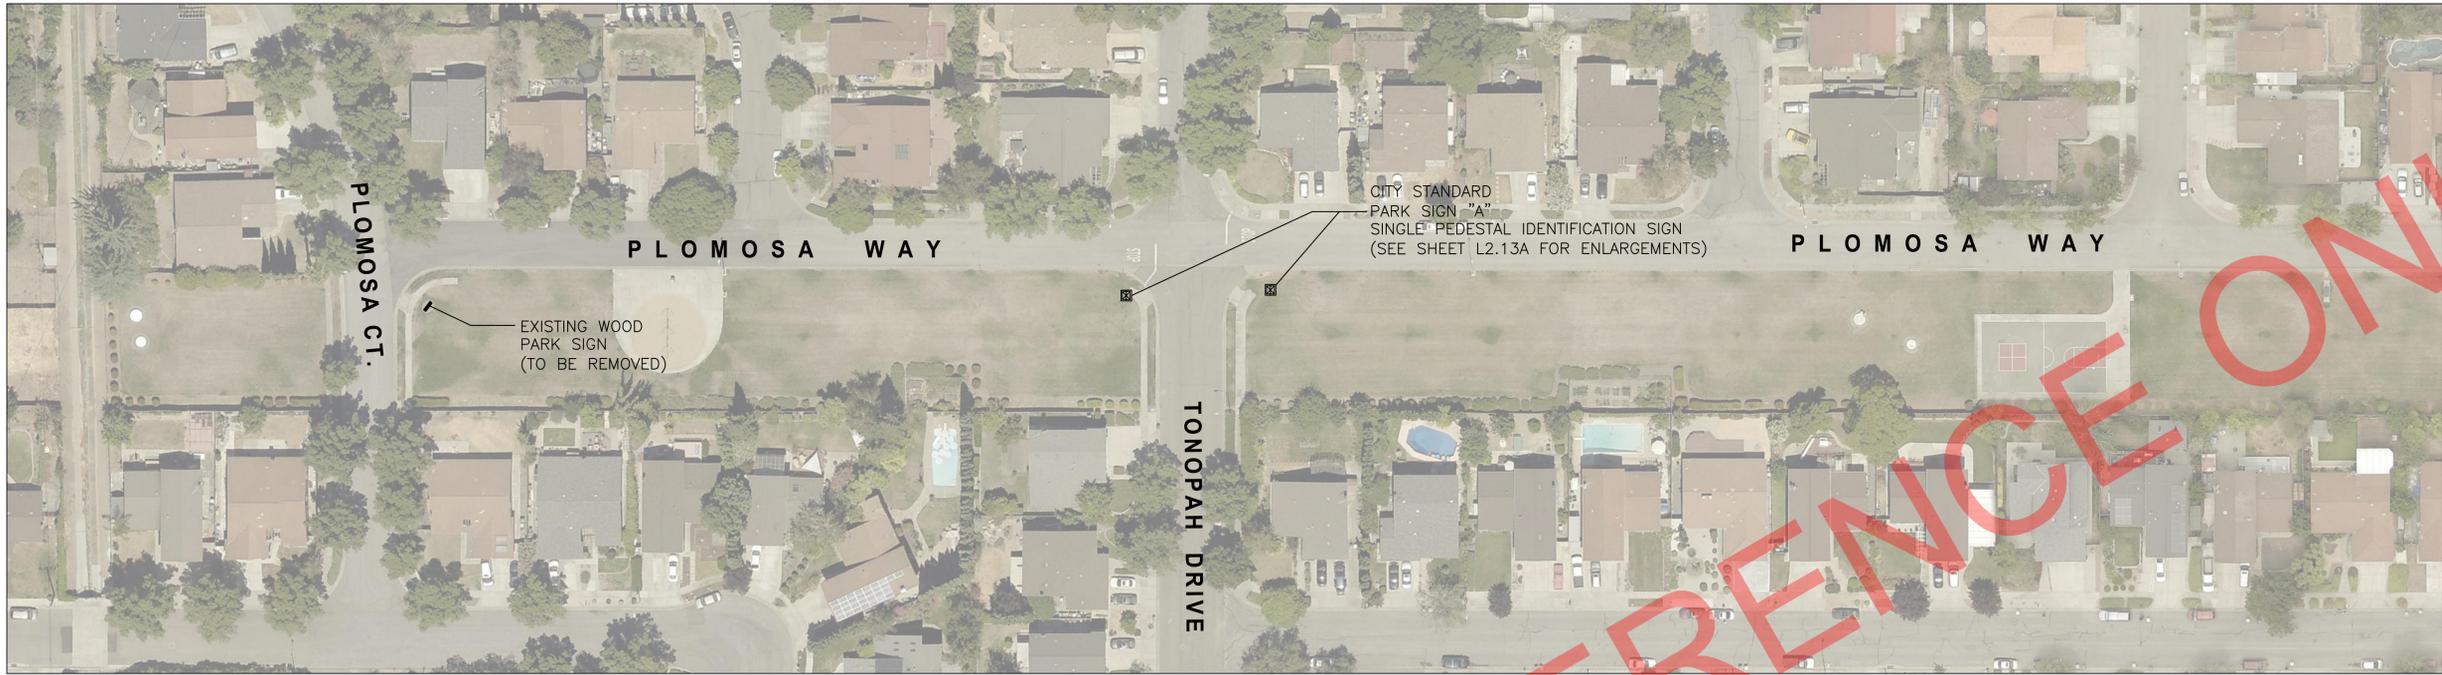

CITY COUNCIL REFERENCE ONLY

- EXISTING WOOD PARK SIGN (TO BE REMOVED)
- ⊠ CITY STANDARD PARK SIGN "A" SINGLE PEDESTAL IDENTIFICATION SIGN (SEE SHEET L2.13A FOR ENLARGEMENTS)
- ⊠ CITY STANDARD PARK SIGN "B"-NEIGHBORHOOD DOUBLE PEDESTAL IDENTIFICATION SIGN (SEE SHEET L2.13A FOR ENLARGEMENTS)

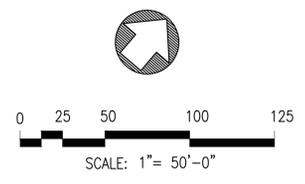


**PLOMOSA NEIGHBORHOOD PARK
I.D. SIGN LAYOUT PLAN**


NOTE: VERIFY SCALE. BAR IS ONE INCH ON ORIGINAL DRAWING. ADJUST SCALES ACCORDINGLY IF BAR IS NOT ONE INCH. 0 1"

	CITY OF Fremont <small>REVIEWED: SENIOR LANDSCAPE ARCHITECT</small>	CITYWIDE PARK SIGN IMPROVEMENTS PLOMOSA_NEIGHBORHOOD_PARK LAYOUT_PLAN <small>COMMUNITY SERVICES DEPARTMENT LANDSCAPE ARCHITECTURE DIVISION RECOMMENDED - PROJECT MANAGER</small>	DATE RECOMMENDED - PROJECT MANAGER	DATE RECOMMENDED - PROJECT MANAGER
SCALE: CITY PROJECT: FED PROJECT: DESIGNED BY: DRAWN BY:	CHECKED BY: DATE:	5/05/19	BY APPD	REVISION DATE No.
DRAWING: L2.13		SHEET 45 OF 59		

PLOT DATE: Apr 12, 2019 - 1:25pm FILE: T:\LANDARCH\PROJECT DIRECTORY\T\PW08948 Citywide Park Signs\DWG\Landscapes\Plans\8948-L2.1A-L2.1BA NBHDL\YOTEN\LRG.dwg

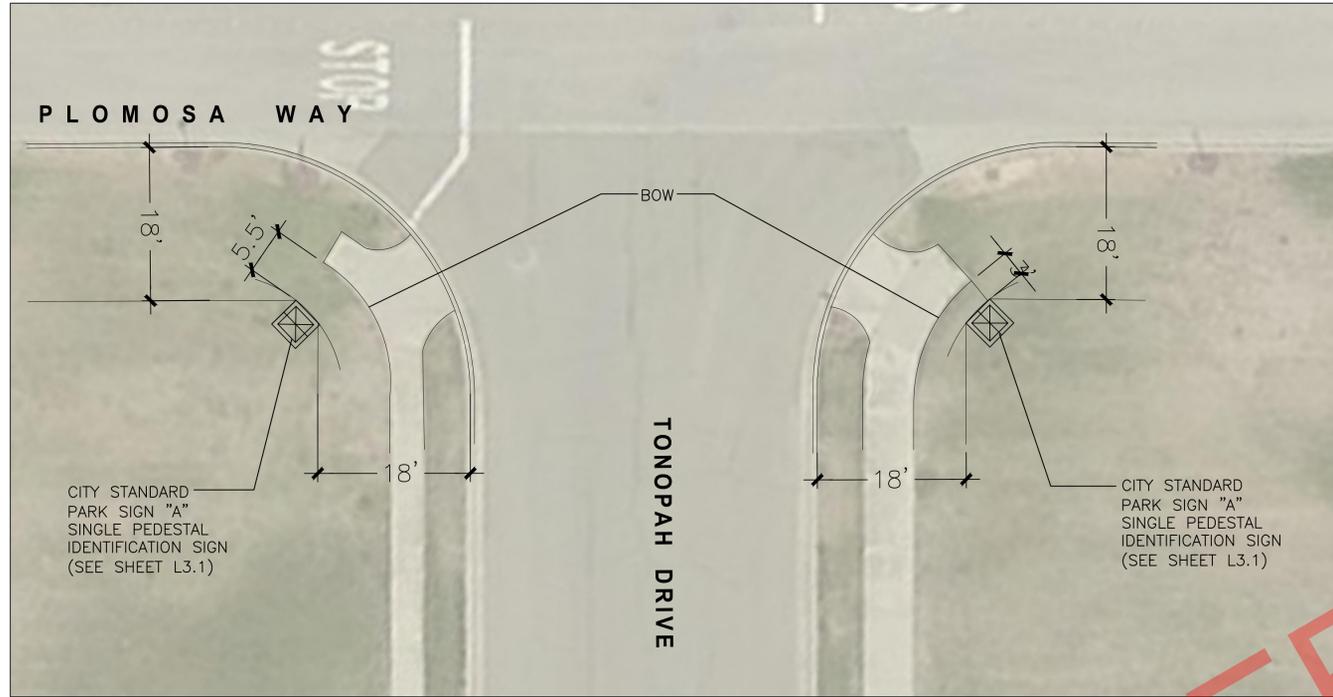



**SINGLE PEDESTAL IDENTIFICATION SIGN LOCATION
TONOPAH DRIVE @ PLOMOSA WAY
(SEE DETAIL SHEET L3.1)**

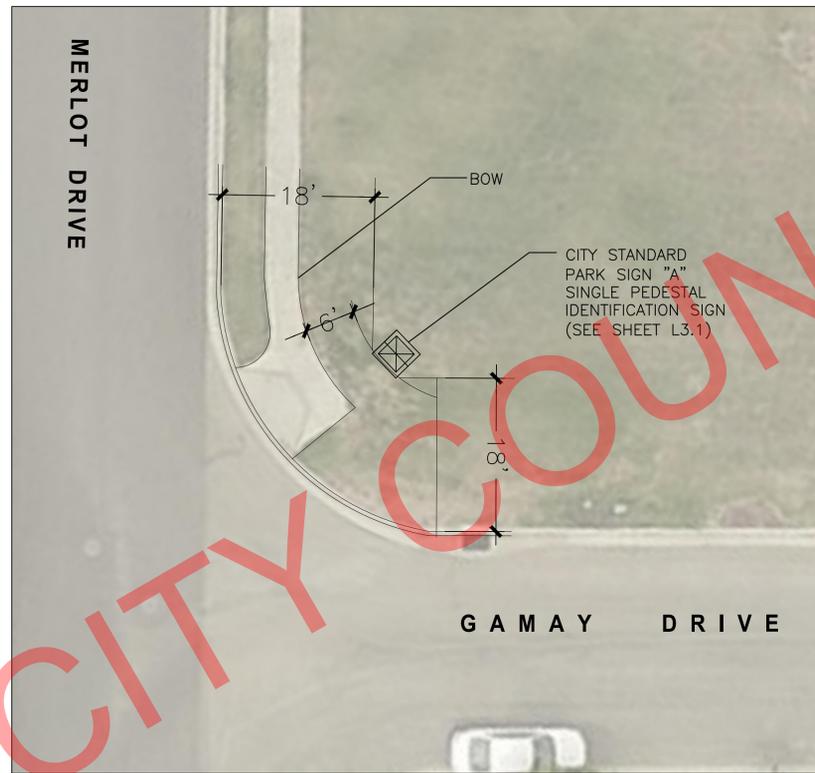

**SINGLE PEDESTAL IDENTIFICATION SIGN LOCATION
MERLOT DRIVE @ GAMAY DRIVE
(SEE DETAIL SHEET L3.1)**



**DOUBLE PEDESTAL IDENTIFICATION SIGN LOCATION
CHARDONNAY DRIVE @ GAMAY DRIVE
(SEE DETAIL SHEET L3.3)**

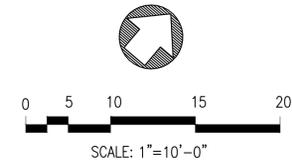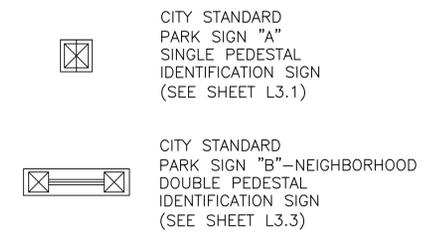


**PLOMOSA NEIGHBORHOOD PARK
I.D. SIGN LAYOUT PLAN**

NOTE: VERIFY SCALE. BAR IS ONE INCH ON ORIGINAL DRAWING. ADJUST SCALES ACCORDINGLY IF BAR IS NOT ONE INCH. 0 1"

<p>CITY OF Fremont REVIEWED: SENIOR LANDSCAPE ARCHITECT</p>		<p>CITYWIDE PARK SIGN IMPROVEMENTS PLOMOSA_NEIGHBORHOOD_PARK LAYOUT_ENLARGEMENT_PLAN COMMUNITY SERVICES DEPARTMENT LANDSCAPE ARCHITECTURE DIVISION RECOMMENDED -- PROJECT MANAGER</p>	<p>DATE</p>
<p>SCALE:</p>	<p>CITY PROJECT:</p>	<p>REVISION</p>	<p>DATE</p>
<p>FED PROJECT:</p>	<p>DESIGNED BY: ABM</p>	<p>NO.</p>	<p>BY</p>
<p>DATE: 5/05/19</p>	<p>CHECKED BY: MAM</p>	<p>DATE</p>	<p>APPD</p>
<p>DRAWN BY: ABM</p>	<p>DATE</p>	<p>DATE</p>	<p>DATE</p>
<p>DRAWING:</p>		<p>DATE</p>	
<p>L2.13A</p>		<p>SHEET 46 OF 59</p>	



-  EXISTING WOOD PARK SIGN (TO BE REMOVED)
-  CITY STANDARD PARK SIGN "A" SINGLE PEDESTAL IDENTIFICATION SIGN (SEE SHEET L2.14A FOR ENLARGEMENTS)
-  CITY STANDARD PARK SIGN "B" - NEIGHBORHOOD DOUBLE PEDESTAL IDENTIFICATION SIGN (SEE SHEET L2.14A FOR ENLARGEMENTS)

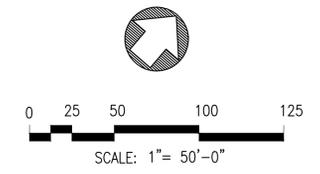

ARROYO AGUA CALIENTE
NEIGHBORHOOD PARK
I.D. SIGN LAYOUT PLAN



CITYWIDE PARK SIGN IMPROVEMENTS
ARROYO_AGUA_CALIENTE_NEIGHBORHOOD_PARK
LAYOUT_PLAN
COMMUNITY SERVICES DEPARTMENT
LANDSCAPE ARCHITECTURE DIVISION
RECOMMENDED - PROJECT MANAGER




SCALE:	CITY PROJECT:	FED PROJECT:	DESIGNED BY:	DRAWN BY:	CHECKED BY:	DATE:
			ABM	ABM	MAM	5/05/19

DRAWING:
L2.14

NO.	DATE	REVISION	BY	APPD



-  EXISTING WOOD PARK SIGN (TO BE REMOVED)
-  CITY STANDARD PARK SIGN "A" SINGLE PEDESTAL IDENTIFICATION SIGN (SEE SHEET L2.15A FOR ENLARGEMENTS)
-  CITY STANDARD PARK SIGN "B"-NEIGHBORHOOD DOUBLE PEDESTAL IDENTIFICATION SIGN (SEE SHEET L2.15A FOR ENLARGEMENTS)

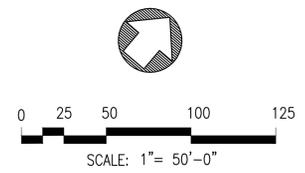


**BUENA VISTA NEIGHBORHOOD PARK
I.D. SIGN LAYOUT PLAN**

NOTE: VERIFY SCALE. BAR IS ONE INCH ON ORIGINAL DRAWING. ADJUST SCALES ACCORDINGLY IF BAR IS NOT ONE INCH. 0 1"


		REVISION	DATE	BY	APPD
		No.	No.	No.	No.
CITY OF Fremont LANDSCAPE ARCHITECTURE DIVISION COMMUNITY SERVICES DEPARTMENT LANDSCAPE ARCHITECTURE DIVISION RECOMMENDED - PROJECT MANAGER					
CITY PROJECT: BUENA_VISTA_NEIGHBORHOOD_PARK LAYOUT_PLAN		
DESIGNED BY: ABM DRAWN BY: ABM		CHECKED BY: MAM DATE: 5/05/19		REVIEWED: SENIOR LANDSCAPE ARCHITECT DATE:	
SCALE:		DRAWING:		SHEET 49 OF 59	
CITY PROJECT: BUENA_VISTA_NEIGHBORHOOD_PARK LAYOUT_PLAN		
DESIGNED BY: ABM DRAWN BY: ABM		CHECKED BY: MAM DATE: 5/05/19		REVIEWED: SENIOR LANDSCAPE ARCHITECT DATE:	
SCALE:		DRAWING:		SHEET 49 OF 59	
CITY PROJECT: BUENA_VISTA_NEIGHBORHOOD_PARK LAYOUT_PLAN		

L2.15



FILE: T:\LANDARCH\PROJECT DIRECTORY\T\PM08948_Citywide_Park_Signs\DWG\Landscapes\Plans\8948-L2.1A-L2.15A_NBHD\YOTEN\RC.dwg

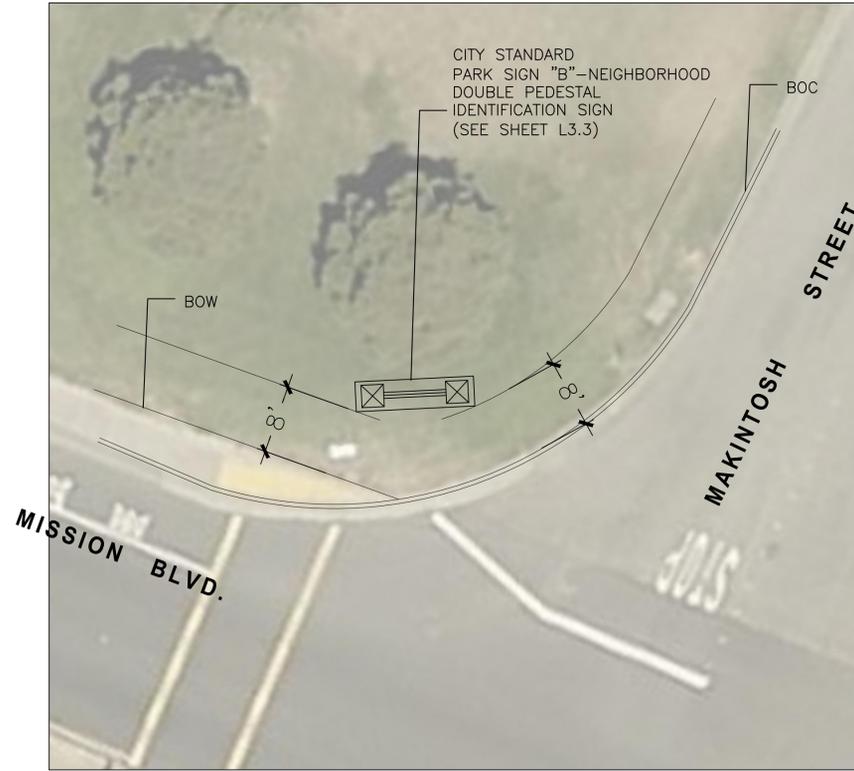

**DOUBLE PEDESTAL IDENTIFICATION SIGN LOCATION
MISSION BOULEVARDE @ MAKINTOSH STREET
(SEE DETAIL SHEET L3.3)**

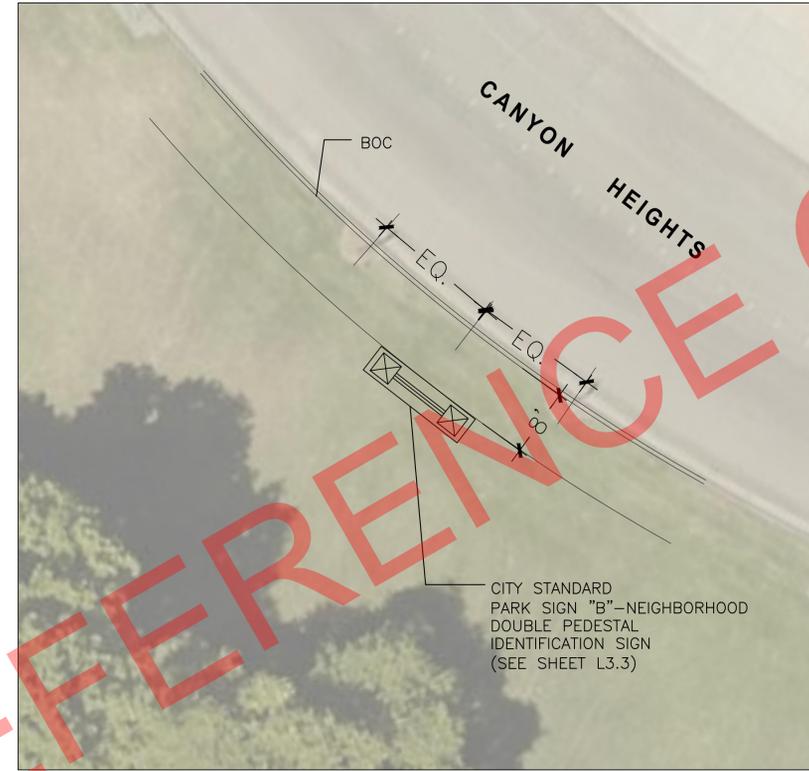

**DOUBLE PEDESTAL IDENTIFICATION SIGN LOCATION
CANYON HEIGHTS MID-BLOCK
(SEE DETAIL SHEET L3.3)**

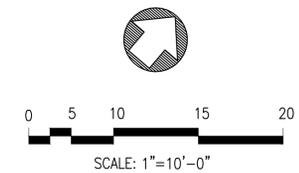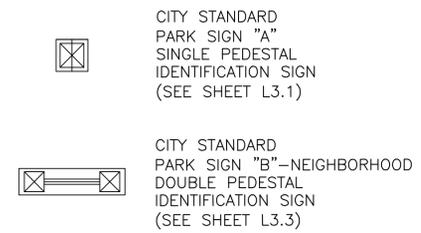

**BUENA VISTA NEIGHBORHOOD PARK
I.D. SIGN LAYOUT PLAN**


CITY COUNCIL REFERENCE ONLY

CITYWIDE PARK SIGN IMPROVEMENTS BUENA_VISTA_NEIGHBORHOOD_PARK LAYOUT_ENLARGEMENT_PLAN		No. <input type="checkbox"/> <input type="checkbox"/> <input type="checkbox"/> <input type="checkbox"/>	REVISION DATE BY APPD
COMMUNITY SERVICES DEPARTMENT LANDSCAPE ARCHITECTURE DIVISION RECOMMENDED -- PROJECT MANAGER		DATE	
		DATE	
SCALE:	CITY PROJECT:	DESIGNED BY: ABM	CHECKED BY: MAM
DRAWING:	DRAWN BY: ABM	DATE: 5/05/19	REVIEWED: SENIOR LANDSCAPE ARCHITECT
L2.15A		SHEET 50 OF 59	

NOTE: VERIFY SCALE. BAR IS ONE INCH ON ORIGINAL DRAWING. ADJUST SCALES ACCORDINGLY IF BAR IS NOT ONE INCH. 0 1"



NO.	DATE	REVISION	BY	APPD
1				
2				
3				
4				

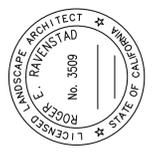


CITYWIDE PARK SIGN IMPROVEMENTS
GOMES_NEIGHBORHOOD_PARK
 LAYOUT_PLAN
 COMMUNITY SERVICES DEPARTMENT
 LANDSCAPE ARCHITECTURE DIVISION
 RECOMMENDED - PROJECT MANAGER



REVIEWED: SENIOR LANDSCAPE ARCHITECT DATE
 5/05/19

SCALE:	CITY PROJECT:
	FED PROJECT:
	DESIGNED BY: ABM
	CHECKED BY: MAM
	DATE: 5/05/19
	DRAWN BY: ABM

- EXISTING WOOD PARK SIGN (TO BE REMOVED)
- CITY STANDARD PARK SIGN "A" SINGLE PEDESTAL IDENTIFICATION SIGN (SEE SHEET L2.4A FOR ENLARGEMENTS)
- CITY STANDARD PARK SIGN "B"-NEIGHBORHOOD DOUBLE PEDESTAL IDENTIFICATION SIGN (SEE SHEET L2.4A FOR ENLARGEMENTS)

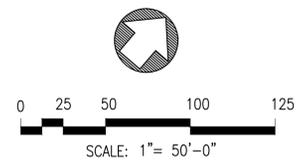

GOMES NEIGHBORHOOD PARK
I.D. SIGN LAYOUT PLAN


L2.16

NOTE: VERIFY SCALE. BAR IS ONE INCH ON ORIGINAL DRAWING. ADJUST SCALES ACCORDINGLY IF BAR IS NOT ONE INCH. 0 1"


FILE: T:\LANDARCH\PROJECT DIRECTORY\T\PM08948_Citywide_Park_Signs\DWG\Landscapes\Plans\8948-L2.1A-L2.16A_NBHLD\YOTEN\RC.dwg




**SINGLE PEDESTAL IDENTIFICATION SIGN LOCATION
LA JOLLA COURT ENTRY PATH
(SEE DETAIL SHEET L3.1)**

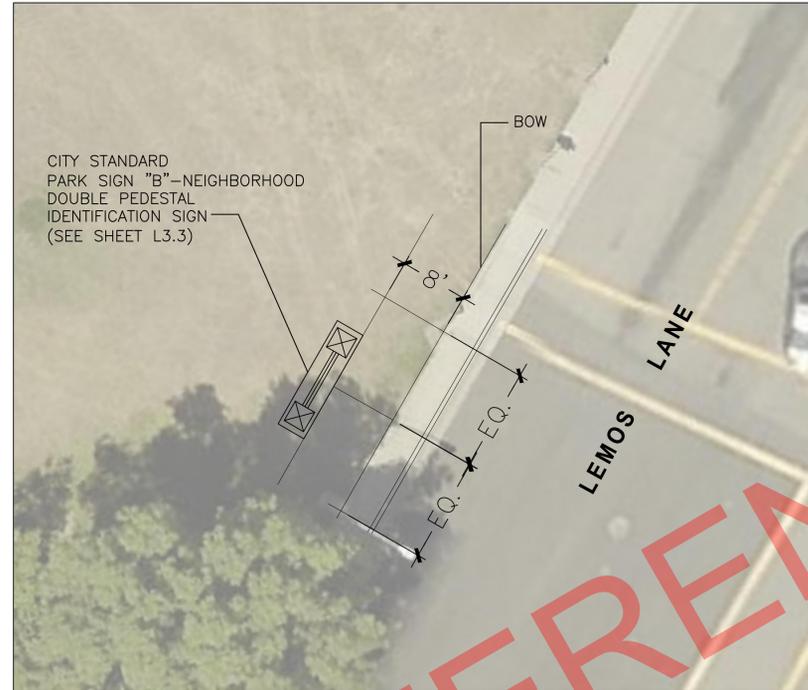


**DOUBLE PEDESTAL IDENTIFICATION SIGN LOCATION
LEMOS LANE MID-BLOCK
(SEE DETAIL SHEET L3.3)**

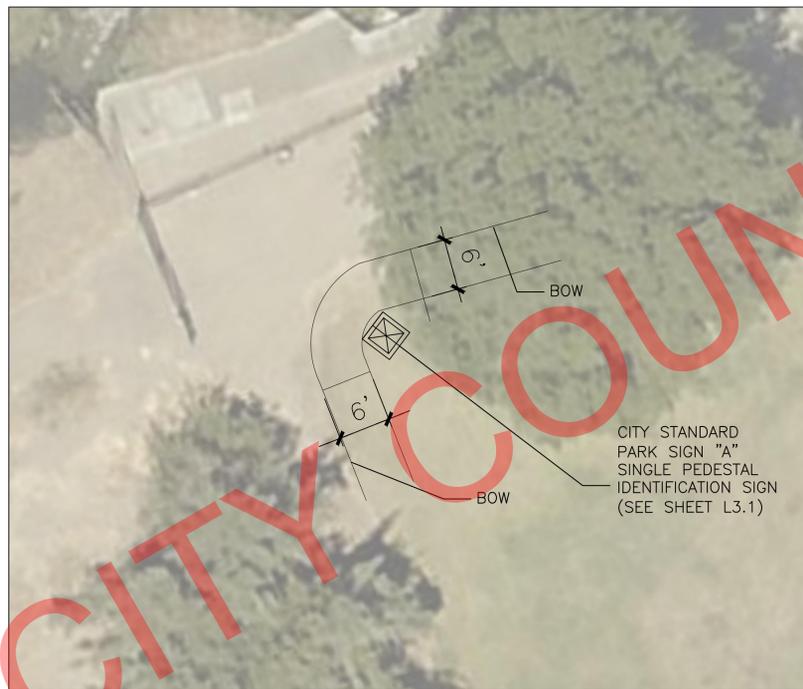

**SINGLE PEDESTAL IDENTIFICATION SIGN LOCATION
VALDEZ PLACE TRAIL
(SEE DETAIL SHEET L3.1)**

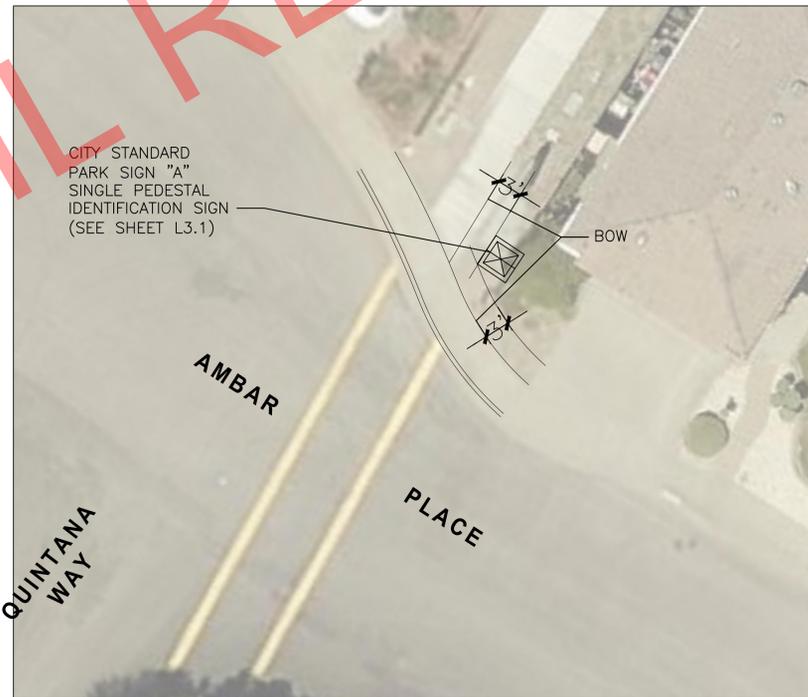

**SINGLE PEDESTAL IDENTIFICATION SIGN LOCATION
AMBAR PLACE @ QUINTANA WAY
(SEE DETAIL SHEET L3.1)**

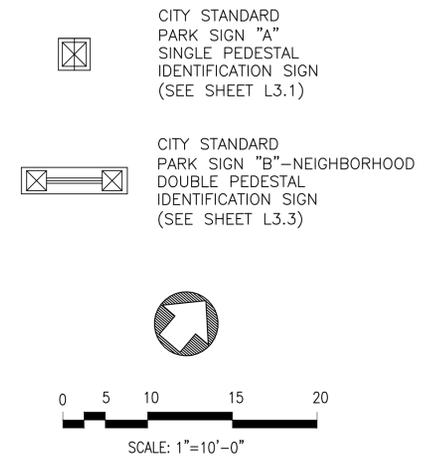

GOMES NEIGHBORHOOD PARK
I.D. SIGN LAYOUT PLAN


NOTE: VERIFY SCALE. BAR IS ONE INCH ON ORIGINAL DRAWING. ADJUST SCALES ACCORDINGLY IF BAR IS NOT ONE INCH. 0 1"

		No. <input type="checkbox"/> <input type="checkbox"/> <input type="checkbox"/> <input type="checkbox"/>	REVISION	BY	APPD
DATE	DATE	DATE	DATE	DATE	DATE
CITYWIDE PARK SIGN IMPROVEMENTS GOMES_NEIGHBORHOOD_PARK LAYOUT_ENLARGEMENT_PLAN COMMUNITY SERVICES DEPARTMENT LANDSCAPE ARCHITECTURE DIVISION REVIEWED: SENIOR LANDSCAPE ARCHITECT DATE RECOMMENDED -- PROJECT MANAGER DATE					
SCALE:	CITY PROJECT:	FED PROJECT:	DESIGNED BY: ABM	CHECKED BY: MAM	DATE: 5/05/19
DRAWING:					
L2.16A					
SHEET 52 OF 59					



CITY COUNCIL REFERENCE ONLY

-  EXISTING WOOD PARK SIGN (TO BE REMOVED)
-  CITY STANDARD PARK SIGN "A" SINGLE PEDESTAL IDENTIFICATION SIGN (SEE SHEET L2.17A FOR ENLARGEMENTS)
-  CITY STANDARD PARK SIGN "B"—NEIGHBORHOOD DOUBLE PEDESTAL IDENTIFICATION SIGN (SEE SHEET L2.17A FOR ENLARGEMENTS)

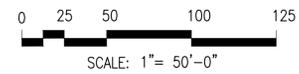

RANCHO ARROYO
NEIGHBORHOOD PARK
I.D. SIGN LAYOUT PLAN



CITYWIDE PARK SIGN IMPROVEMENTS
RANCHO_ARROYO_NEIGHBORHOOD_PARK
LAYOUT_PLAN
COMMUNITY SERVICES DEPARTMENT
LANDSCAPE ARCHITECTURE DIVISION
RECOMMENDED - PROJECT MANAGER


CITY OF
Fremont
REVIEWED: SENIOR LANDSCAPE ARCHITECT DATE: 5/05/19

SCALE:	CITY PROJECT:	DESIGNED BY:	CHECKED BY:
		ABM	MAM
		DRAWN BY:	DATE:
		ABM	5/05/19


DRAWING:
L2.17

No.	DATE	REVISION	BY	APPD
1				
2				
3				
4				

PLOT DATE: Apr 12, 2019 - 1:06pm FILE: T:\LANDARCH\PROJECT DIRECTORY\T\PM08948_Citywide_Park_Signs\DWG\Landscapes\Plans\8948 - L2.1A-L2.18A_NBHDL\YOTEN\RC.dwg

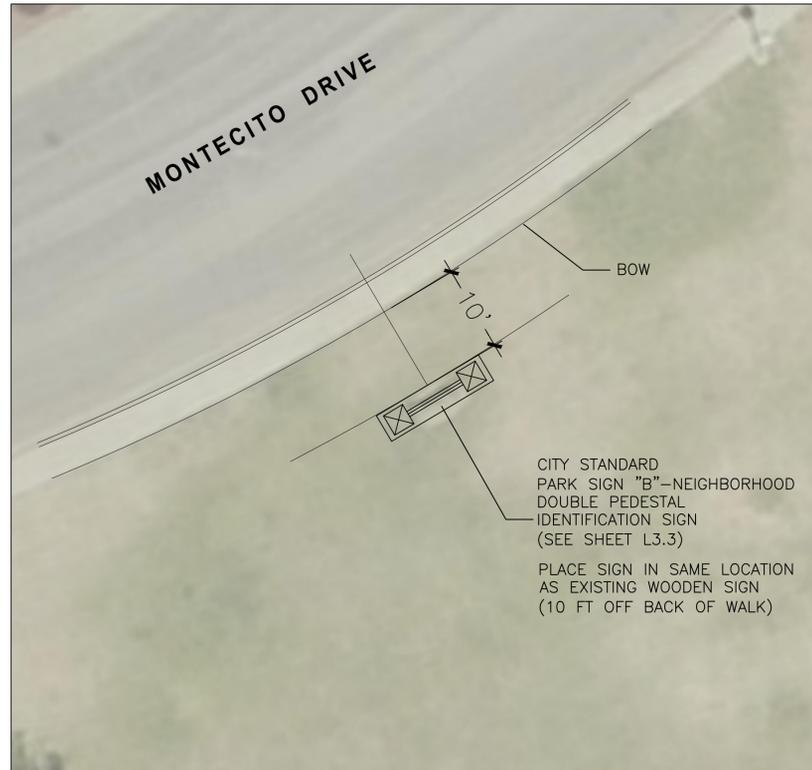


**DOUBLE PEDESTAL IDENTIFICATION SIGN LOCATION
MONTECITO DRIVE MID-BLOCK
(SEE DETAIL SHEET L3.3)**

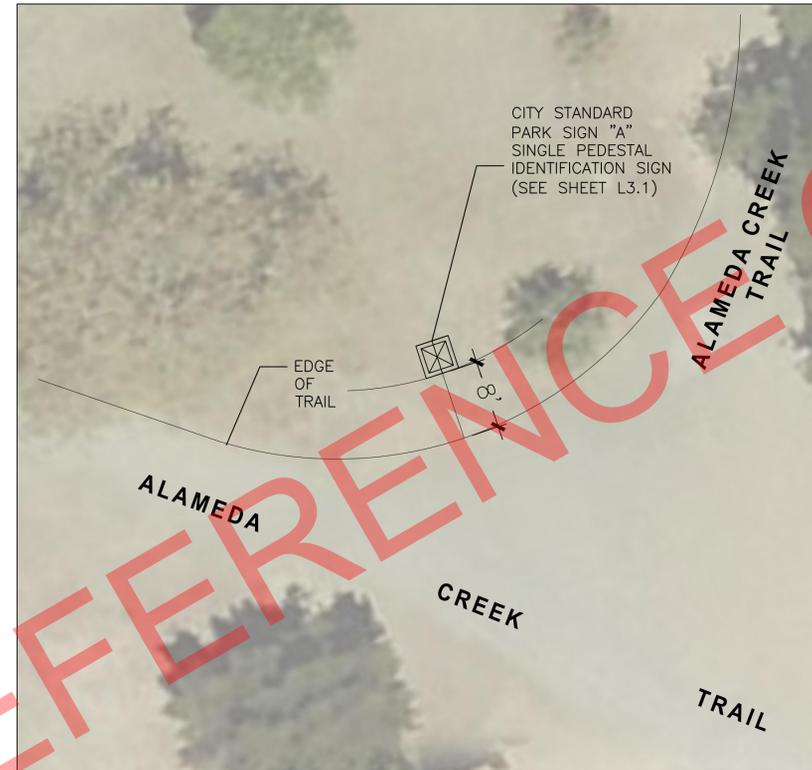

**SINGLE PEDESTAL IDENTIFICATION SIGN LOCATION
ALAMEDA CREEK TRAIL ENTRY PATH
(SEE DETAIL SHEET L3.1)**

-  CITY STANDARD PARK SIGN "A" SINGLE PEDESTAL IDENTIFICATION SIGN (SEE SHEET L3.1)
-  CITY STANDARD PARK SIGN "B"—NEIGHBORHOOD DOUBLE PEDESTAL IDENTIFICATION SIGN (SEE SHEET L3.3)

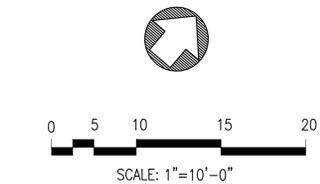

**RANCHO ARROYO
NEIGHBORHOOD PARK
I.D. SIGN LAYOUT PLAN**

CITY COUNCIL REFERENCE ONLY

<p>CITY OF Fremont</p> <p>REVIEWED: SENIOR LANDSCAPE ARCHITECT DATE: 5/05/19</p>		<p>CITYWIDE PARK SIGN IMPROVEMENTS RANCHO ARROYO_NEIGHBORHOOD_PARK LAYOUT_ENLARGEMENT_PLAN</p> <p>COMMUNITY SERVICES DEPARTMENT LANDSCAPE ARCHITECTURE DIVISION RECOMMENDED -- PROJECT MANAGER</p>		<p>DATE</p>	<p>DATE</p>	<p>REVISION</p>	<p>BY</p>	<p>APPD</p>	
<p>SCALE:</p>	<p>CITY PROJECT:</p>	<p>FED PROJECT:</p>	<p>DESIGNED BY: ABM</p>	<p>CHECKED BY: MAM</p>	<p>DATE:</p>	<p>No.</p>	<p>DATE</p>	<p>BY</p>	<p>APPD</p>
<p>DRAWING:</p>		<p>DATE</p>		<p>DATE</p>		<p>△</p>	<p>△</p>	<p>△</p>	<p>△</p>
<p>L2.17A</p>		<p>SHEET 54 OF 58</p>		<p>0 5 10 15 20</p>		<p>NOTE: VERIFY SCALE. BAR IS ONE INCH ON ORIGINAL DRAWING. ADJUST SCALES ACCORDINGLY IF BAR IS NOT ONE INCH.</p>			


PLOT DATE: Apr 12, 2019 -- 1:04pm FILE: T:\LANDARCH\PROJECT DIRECTORY\T\PM08948_Citywide_Park_Signs\DWG\Landscapes\Plans\8948-L2.1A-L2.18A_NBHD\YOTEN\RC.dwg

CITY COUNCIL REFERENCE ONLY




**DOUBLE PEDESTAL IDENTIFICATION SIGN LOCATION
LEMOS LANE MID-BLOCK
(SEE DETAIL SHEET L3.3)**

-  CITY STANDARD PARK SIGN "A" SINGLE PEDESTAL IDENTIFICATION SIGN (SEE SHEET L3.1)
-  CITY STANDARD PARK SIGN "B"—NEIGHBORHOOD DOUBLE PEDESTAL IDENTIFICATION SIGN (SEE SHEET L3.3)

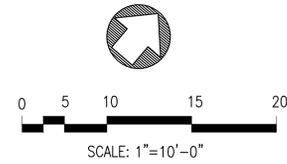


**BROOKVALE
NEIGHBORHOOD PARK
I.D. SIGN LAYOUT PLAN**

<p>CITY OF Fremont</p> <p>REVIEWED: SENIOR LANDSCAPE ARCHITECT DATE: 05/05/19</p>		<p>CITYWIDE PARK SIGN IMPROVEMENTS BROOKVALE_NEIGHBORHOOD_PARK LAYOUT_ENLARGEMENT_PLAN</p> <p>COMMUNITY SERVICES DEPARTMENT LANDSCAPE ARCHITECTURE DIVISION RECOMMENDED -- PROJECT MANAGER</p>		<p>REVISION</p>	<p>DATE</p>	<p>BY</p>	<p>APPD</p>		
<p>SCALE:</p>	<p>CITY PROJECT:</p>	<p>FED PROJECT:</p>	<p>DESIGNED BY: ABM</p>	<p>CHECKED BY: MAM</p>	<p>DATE: 05/05/19</p>	<p>No.</p>	<p>DATE</p>	<p>BY</p>	<p>APPD</p>
<p>DRAWING:</p>		<p>L2.18A</p>		<p>No.</p>	<p>DATE</p>	<p>BY</p>	<p>APPD</p>		
<p>NOTE: VERIFY SCALE. BAR IS ONE INCH ON ORIGINAL DRAWING. ADJUST SCALES ACCORDINGLY IF BAR IS NOT ONE INCH.</p>		<p>0 5 10 15 20</p> <p>SCALE: 1"=10'-0"</p>		<p>0 1"</p>		<p>SHEET 56 OF 59</p>			

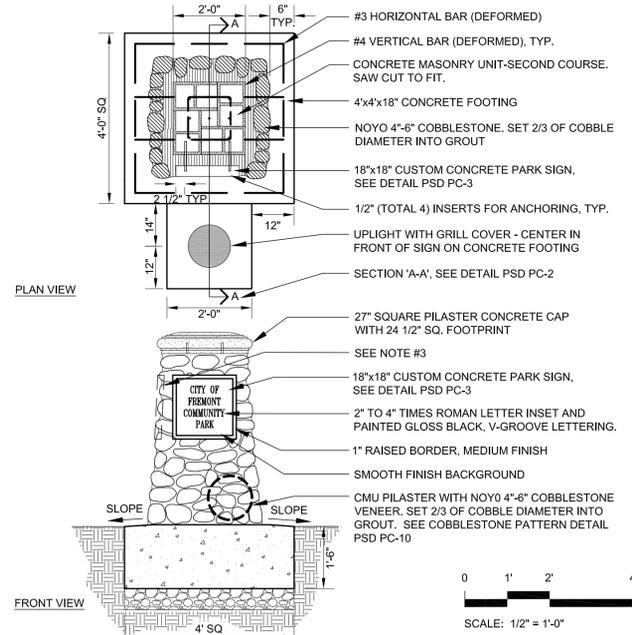


NOTES:
 1. CONCRETE PARK SIGN AND PILASTER CAP, MANUFACTURED BY QUICKCRETE PRODUCTS CORP. OR APPROVED EQUAL, SHALL BE INSTALLED AND ANCHORED PER MANUFACTURER'S SPECIFICATIONS.
 2. COBBLESTONE SHALL BE 4"-6" NOYO COBBLESTONE. COLOR SHALL BE VARYING NATURAL TONES RANGING FROM MEDIUM DARK GRAYS TO LIGHT-MEDIUM BROWNS/TANS. COBBLE SHALL BE SMOOTH AND FREE OF CRACKS, CHIPS, AND CREVICES.
 3. SIGNS PLACED AT ENTRIES WITH ACCESS FROM MULTIPLE DIRECTIONS SHALL REQUIRE THE PRE-CAST SIGN ON MULTIPLE FACES.

1 PARK SIGN 'A' SECTION NTS

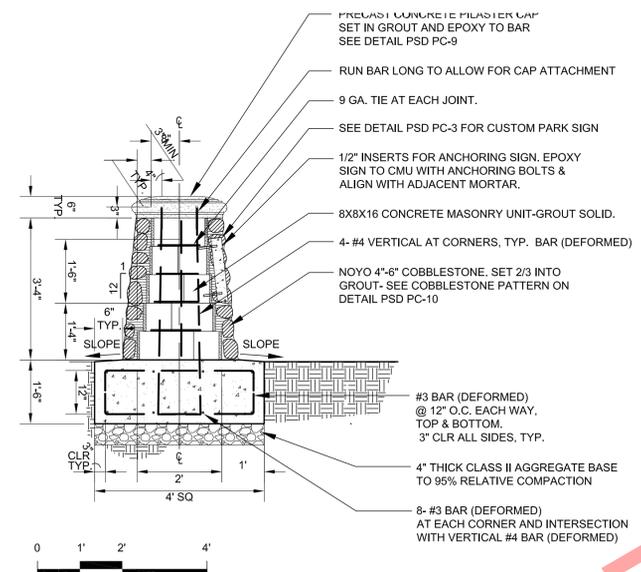


NOTES:
 1. SLOPE SHALL BE 2%.

2 PARK SIGN 'A' - SECTION 'A-A' SECTION NTS

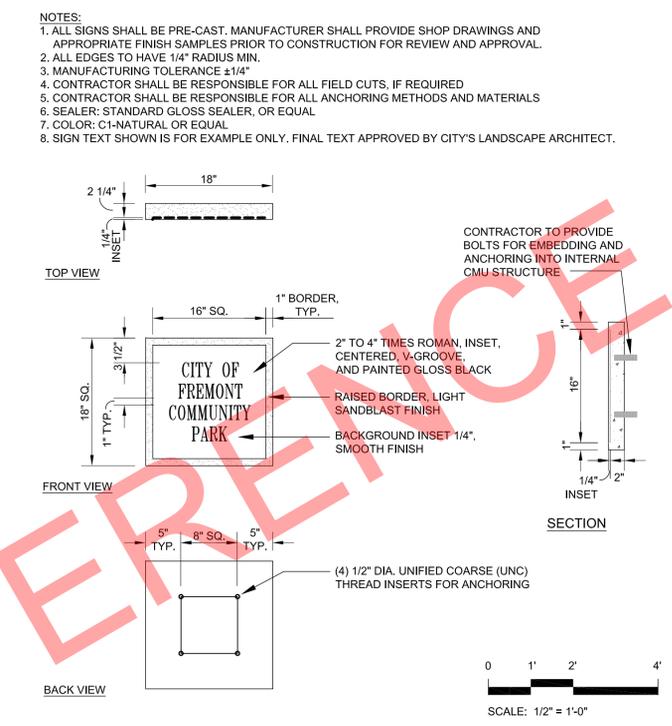


NOTES:
 1. ALL SIGNS SHALL BE PRE-CAST. MANUFACTURER SHALL PROVIDE SHOP DRAWINGS AND APPROPRIATE FINISH SAMPLES PRIOR TO CONSTRUCTION FOR REVIEW AND APPROVAL.
 2. ALL EDGES TO HAVE 1/4" RADIUS MIN.
 3. MANUFACTURING TOLERANCE ±1/4"
 4. CONTRACTOR SHALL BE RESPONSIBLE FOR ALL FIELD CUTS, IF REQUIRED
 5. CONTRACTOR SHALL BE RESPONSIBLE FOR ALL ANCHORING METHODS AND MATERIALS
 6. SEALER: STANDARD GLOSS SEALER, OR EQUAL
 7. COLOR: C1-NATURAL OR EQUAL
 8. SIGN TEXT SHOWN IS FOR EXAMPLE ONLY. FINAL TEXT APPROVED BY CITY'S LANDSCAPE ARCHITECT.

3 18"x18" PRECAST SIGN PANEL - FOR PARK SIGN 'A' SECTION NTS

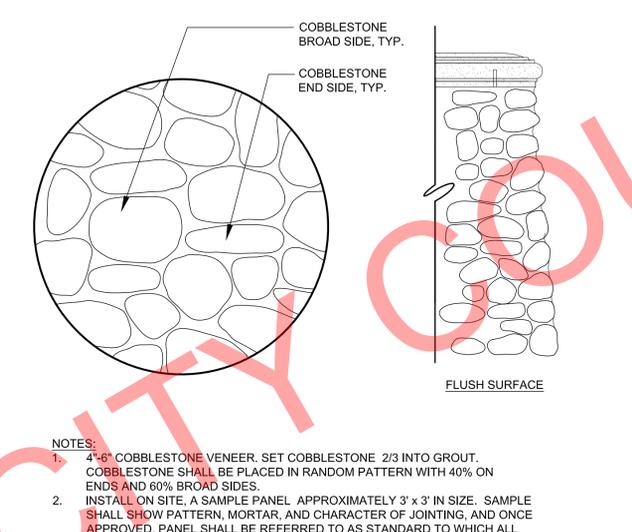


NOTES:
 1. 4"-6" COBBLESTONE VENEER. SET COBBLESTONE 2/3 INTO GROUT. COBBLESTONE SHALL BE PLACED IN RANDOM PATTERN WITH 40% ON ENDS AND 60% BROAD SIDES.
 2. INSTALL ON SITE, A SAMPLE PANEL APPROXIMATELY 3' x 3' IN SIZE. SAMPLE SHALL SHOW PATTERN, MORTAR, AND CHARACTER OF JOINTING, AND ONCE APPROVED, PANEL SHALL BE REFERRED TO AS STANDARD TO WHICH ALL

4 PARK SIGN - COBBLESTONE VENEER PATTERN SECTION NTS

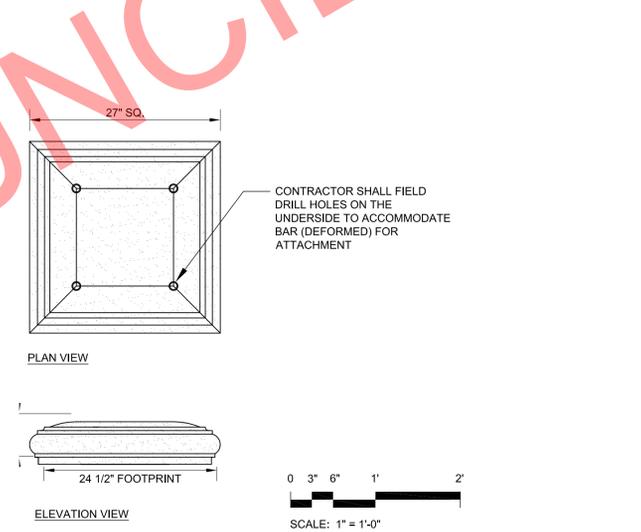

5 PRECAST CONCRETE PILASTER CAP SECTION NTS

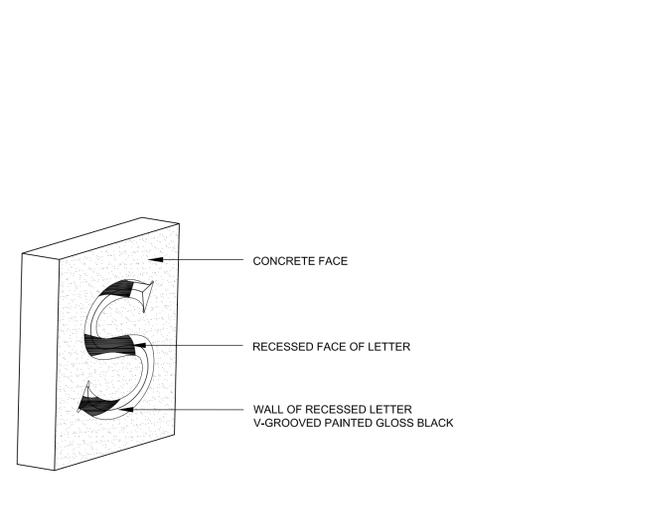


6 CAST-IN LETTERING - (PSD PC-8) SECTION NTS

NOTE: VERIFY SCALE. BAR IS ONE INCH ON ORIGINAL DRAWING. ADJUST SCALES ACCORDINGLY IF BAR IS NOT ONE INCH. 0 1" 1"

SCALE:	CITY PROJECT:	DESIGNED BY:	CHECKED BY:	DATE:
	FED PROJECT:	ABM	MAM	04/08/19
	DRAWN BY:	ABM		
DRAWING:				
L3.1				
SHEET 57 OF 58				
CITY OF FREMONT LANDSCAPE ARCHITECT				
CITY OF FREMONT LANDSCAPE ARCHITECT				
COMMUNITY SERVICES DEPARTMENT				
LANDSCAPE ARCHITECTURE DIVISION				
RECOMMENDED PROJECT MANAGER				
DATE				
CITY OF FREMONT LANDSCAPE ARCHITECT				
REVISION				
DATE				
BY				
APPD				


FILE: T:\LANDARCH\PROJECT DIRECTORY\T\PM\89948_Citywide Park_Signs\DWG\LandScope\Plans\89948-L3.1-L3.3_SIGNDETAIL.dwg

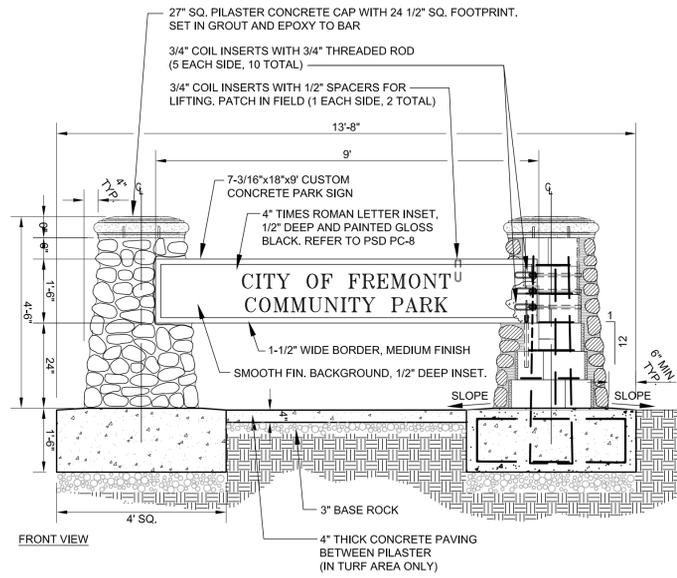


NOTES:
 1. CONCRETE PARK SIGN SHALL BE INSTALLED AND ANCHORED PER MANUFACTURER'S SPECIFICATIONS.
 2. COBBLESTONE SHALL BE 4"-6" NOYO COBBLESTONE. COLOR SHALL BE VARYING NATURAL TONES RANGING FROM MEDIUM DARK GRAYS TO LIGHT-MEDIUM BROWNS/TANS. COBBLE SHALL BE SMOOTH AND FREE OF CRACKS, CHIPS, AND CREVICES.
 3. SIGN TEXT SHOWN IS FOR EXAMPLE ONLY. FINAL TEXT APPROVED BY CITY'S LANDSCAPE ARCHITECT.




1 PARK SIGN 'B' - DOUBLE PEDESTAL
ELEVATION NTS

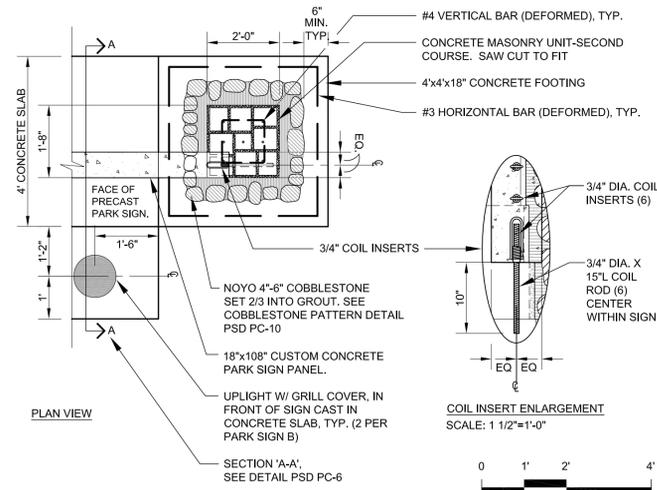


NOTES:
 1. ALL SIGNS SHALL BE PRE-CAST. MANUFACTURER SHALL PROVIDE SHOP DRAWINGS AND APPROPRIATE FINISH SAMPLES PRIOR TO CONSTRUCTION FOR REVIEW AND APPROVAL.
 2. ALL EDGES TO HAVE 1/4" RADIUS MINIMUM
 3. MANUFACTURING TOLERANCE ±1/4"
 4. CONTRACTOR SHALL BE RESPONSIBLE FOR ALL FIELD CUTS, IF REQUIRED
 5. CONTRACTOR SHALL BE RESPONSIBLE FOR ALL ANCHORING METHODS AND MATERIALS
 6. SEALER: STANDARD GLOSS SEALER, OR EQUAL
 7. COLOR: C1-NATURAL OR EQUAL

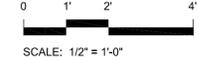


2 PARK SIGN 'B' - COMMUNITY PARKS
PLAN VIEW NTS

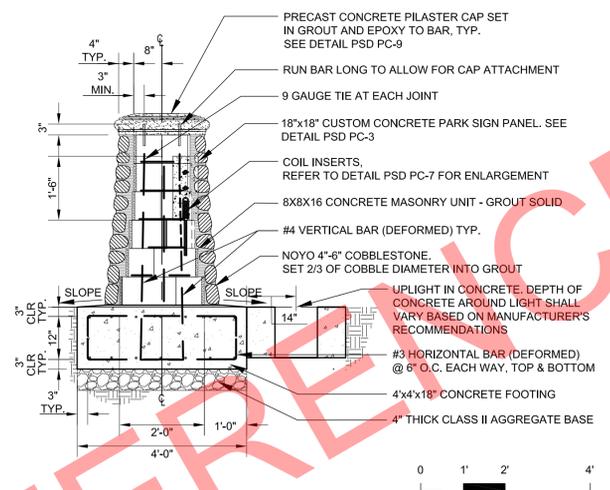

NOTES:
 1. ALL SIGNS SHALL BE PRE-CAST. MANUFACTURER SHALL PROVIDE SHOP DRAWINGS AND APPROPRIATE FINISH SAMPLES PRIOR TO CONSTRUCTION FOR REVIEW AND APPROVAL.
 2. ALL EDGES TO HAVE 1/4" RADIUS MINIMUM
 3. MANUFACTURING TOLERANCE ±1/4"
 4. CONTRACTOR SHALL BE RESPONSIBLE FOR ALL FIELD CUTS, IF REQUIRED
 5. CONTRACTOR SHALL BE RESPONSIBLE FOR ALL ANCHORING METHODS AND MATERIALS
 6. SEALER: STANDARD GLOSS SEALER, OR EQUAL
 7. COLOR: C1-NATURAL OR EQUAL

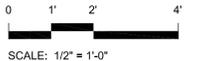


3 PARK SIGN 'B' - COMMUNITY PARKS
SECTION 'A-A' NTS

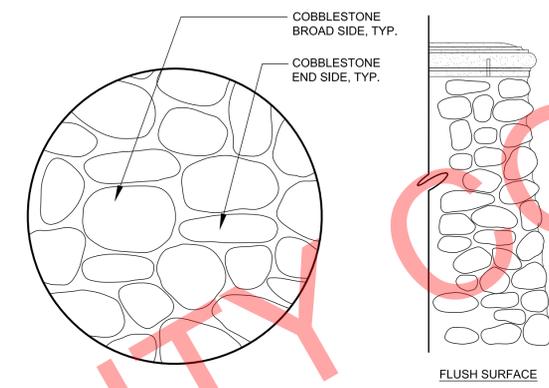


NOTES:
 1. 4"-6" COBBLESTONE VENEER. SET COBBLESTONE 2/3 INTO GROUT. COBBLESTONE SHALL BE PLACED IN RANDOM PATTERN WITH 40% ON ENDS AND 60% BROAD SIDES.
 2. INSTALL ON SITE, A SAMPLE PANEL APPROXIMATELY 3' x 3' IN SIZE. SAMPLE SHALL SHOW PATTERN, MORTAR, AND CHARACTER OF JOINTING, AND ONCE APPROVED, PANEL SHALL BE REFERRED TO AS STANDARD TO WHICH ALL OTHER COBBLESTONE INSTALLATIONS SHALL CONFORM.


4 PARK SIGN - COBBLESTONE VENEER PATTERN
NTS

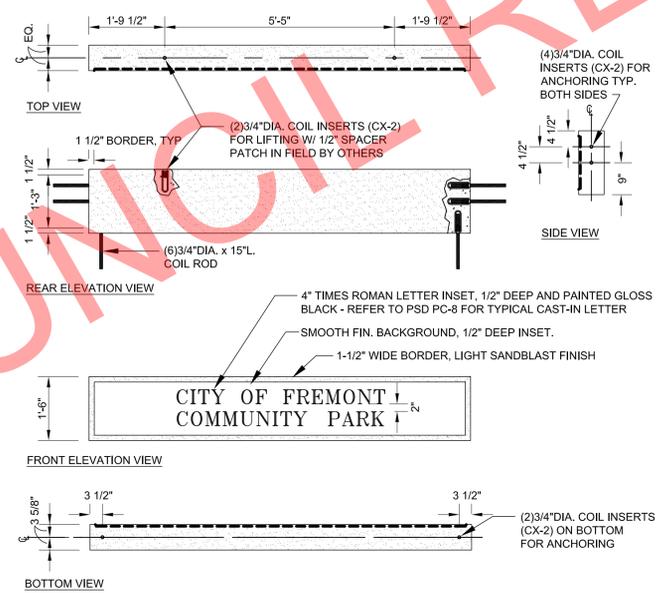


NOTES:
 1. ALL SIGNS SHALL BE PRE-CAST. MANUFACTURER SHALL PROVIDE SHOP DRAWINGS AND APPROPRIATE FINISH SAMPLES PRIOR TO CONSTRUCTION FOR REVIEW AND APPROVAL.
 2. ALL EDGES TO HAVE 1/4" RADIUS MINIMUM
 3. MANUFACTURING TOLERANCE ±1/4"
 4. CONTRACTOR SHALL BE RESPONSIBLE FOR ALL FIELD CUTS, IF REQUIRED
 5. CONTRACTOR SHALL BE RESPONSIBLE FOR ALL ANCHORING METHODS AND MATERIALS
 6. SEALER: STANDARD GLOSS SEALER, OR EQUAL
 7. COLOR: C1-NATURAL OR EQUAL

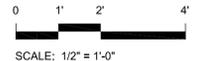

5 PARK SIGN - PRECAST SIGN PANEL
NTS

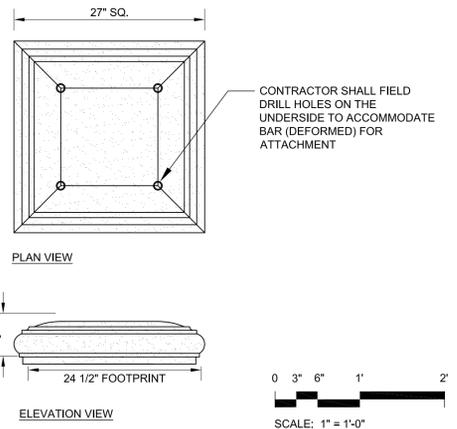

6 PRECAST CONCRETE PILASTER CAP
NTS

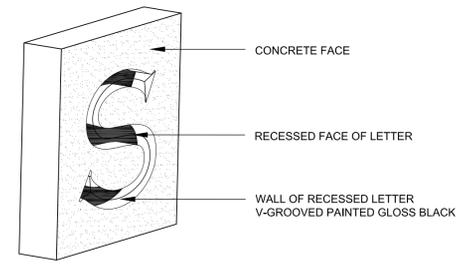

7 CAST-IN LETTERING - (PSD PC-8)
NTS

NOTE: VERIFY SCALE. BAR IS ONE INCH ON ORIGINAL DRAWING. ADJUST SCALES ACCORDINGLY IF BAR IS NOT ONE INCH. 0 1" 1"

NO.	DATE	REVISION	BY	APPD

CITY OF FREMONT LANDSCAPE ARCHITECT		DATE
PARK IDENTIFICATION SIGN 'B' DOUBLE PEDESTAL COMMUNITY PARKS		DATE
COMMUNITY SERVICES DEPARTMENT LANDSCAPE ARCHITECTURE DIVISION		DATE
RECOMMENDED PROJECT MANAGER		DATE
REVIEWED: SENIOR LANDSCAPE ARCHITECT		DATE
DESIGNED BY: MAM		DATE: 12/15/18
DRAWN BY: ABM		DATE: 12/15/18

SCALE:	CITY PROJECT:
DRAWING:	FED PROJECT:
	DESIGNED BY: MAM
	DRAWN BY: ABM

L3.2

SHEET 58 OF 58

