


NOTES:

1. STREET NAME SIGN SHALL BE CONSTRUCTED USING A 0.08-INCH METAL PLATE.
2. LETTERING SHALL BE 10-INCH UPPERCASE AND 7.5 -INCH LOWERCASE STANDARD ALPHABET SERIES "D" LETTERS. NOTE THAT LETTER VERTICAL POSITIONING WITHIN THE SIGN IS BASED ON WHETHER ANY LETTERS HAVE DESCENDERS (E.G. "p" AND "g" IN THE WORD "Springs").
3. SIGN SHALL BE DOUBLE-FACED WITH 0.75-INCH WHITE RETROREFLECTIVE BORDER, WHITE RETROREFLECTIVE LETTERING ON GREEN RETROREFLECTIVE BACKGROUND (TYPE XI RETROREFLECTIVE SHEETING).
4. REFER TO THE CALTRANS STANDARD PLANS FOR MOUNTING DETAILS AND PLACEMENT.
5. MAST ARM MOUNTED STREET NAME SIGNS SHALL BE INSTALLED WITH OVERHEAD MAST ARM ADJUSTABLE SWING SIGN BRACKETS (HAWKINS M10J-OCB250AL). THE SIGN BRACKET SHALL BE DOUBLE-STRAPPED TO THE MAST ARM WITH HEAVY-DUTY STAINLESS STEEL STRAPS.
6. FOR SIGNS 7 FEET AND WIDER, THE SIGN SHALL BE INSTALLED WITH A 1.25-INCH BY 1.25-INCH ALUMINUM CHANNEL ALONG THE FULL WIDTH OF THE SIGN. THE CHANNEL SHALL BE INSTALLED ON THE BACKSIDE OF THE SIGN ALONG THE TOP.
7. SIGN WIDTH WILL DEPEND ON THE SPECIFIC STREET NAME, WITH A MINIMUM OF 4 FEET.
8. PRIOR TO SIGN MANUFACTURE A FULL-SIZE PAPER PRINT OF THE SIGN SHALL BE PROVIDED TO THE CITY ENGINEER FOR REVIEW AND APPROVAL.

APPR	REVISION	DATE	CITY OF FREMONT STANDARD DETAILS STREET NAME SIGN MAST ARM MOUNTED			DATE APPROVED BY CITY COUNCIL	
<i>MW</i>	CAPITALIZATION	8/13				4/11/2006	
<i>WB</i>	GENERAL REVISION	7/22				RESOLUTION NO.	
						2006-31	
						CITY ENGINEER	
						<i>Tom Anglin</i>	
FILE NO.	SCALE	DRAWN	CHECKED	DATE	DWG NO.		
TSD-02-22.DWG	NOT TO SCALE	AGL	AZ	8/6/2013	TSD-2	1 OF 2	

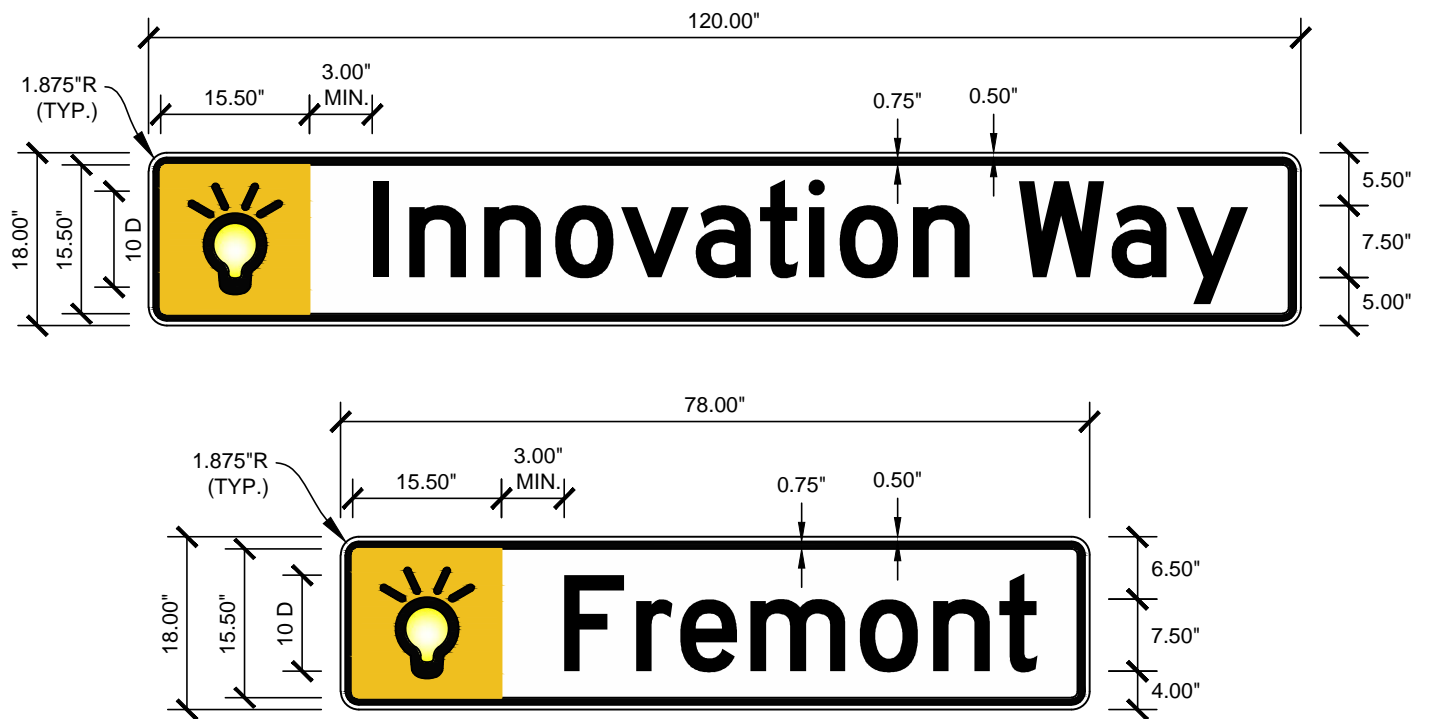

NOTES:

1. STREET NAME SIGN SHALL BE CONSTRUCTED USING A 0.08-INCH METAL PLATE.
2. LETTERING SHALL BE 10-INCH UPPERCASE AND 7.5-INCH LOWERCASE STANDARD ALPHABET SERIES "D" LETTERS. NOTE THAT LETTER VERTICAL POSITIONING WITHIN THE SIGN IS BASED ON WHETHER ANY LETTERS HAVE DESCENDERS (E.G. "y" IN THE WORD "Way").
3. SIGN SHALL BE DOUBLE-FACED WITH 0.75-INCH BLACK NON-RETROREFLECTIVE BORDER, BLACK NON-RETROREFLECTIVE LETTERING ON WHITE RETROREFLECTIVE BACKGROUND (TYPE XI RETROREFLECTIVE SHEETING). A BLACK NON-RETROREFLECTIVE "BULB" PICTOGRAPH ON "3M TRANS. SUNFLOWER YELLOW" RETROREFLECTIVE BACKGROUND SHALL BE POSITIONED TO THE LEFT OF THE STREET NAME. NOTE THE TRANSITION FROM WHITE TO "3M TRANS. SUNFLOWER YELLOW" INSIDE THE "BULB" PICTOGRAPH.
4. THE CITY WILL PROVIDE THE "BULB" PICTOGRAPH AND COLOR DETAILS.
5. REFER TO THE CALTRANS STANDARD PLANS FOR MOUNTING DETAILS AND PLACEMENT.
6. MAST ARM MOUNTED STREET NAME SIGNS SHALL BE INSTALLED WITH OVERHEAD MAST ARM ADJUSTABLE SWING SIGN BRACKETS (HAWKINS M10J-OCB250AL). THE SIGN BRACKET SHALL BE DOUBLE-STRAPPED TO THE MAST ARM WITH HEAVY-DUTY STAINLESS STEEL STRAPS.
7. FOR SIGNS 7 FEET AND WIDER, THE SIGN SHALL BE INSTALLED WITH A 1.25-INCH BY 1.25-INCH ALUMINUM CHANNEL ALONG THE FULL WIDTH OF THE SIGN. THE CHANNEL SHALL BE INSTALLED ON THE BACKSIDE OF THE SIGN ALONG THE TOP.
8. SIGN WIDTH WILL DEPEND ON THE SPECIFIC STREET NAME, WITH A MINIMUM OF 4 FEET.
9. PRIOR TO SIGN MANUFACTURE A FULL-SIZE PAPER PRINT OF THE SIGN SHALL BE PROVIDED TO THE CITY ENGINEER FOR REVIEW AND APPROVAL.

APPR	REVISION	DATE	CITY OF FREMONT STANDARD DETAILS STREET NAME SIGN MAST ARM MOUNTED (INNOVATION DISTRICT)			DATE APPROVED BY CITY COUNCIL	
<i>LB</i>	GENERAL REVISION	7/22				4/11/2006	
						RESOLUTION NO.	
						2006-31	
						CITY ENGINEER	
						<i>Tom Hoyle</i>	
FILE NO.	SCALE	DRAWN	CHECKED	DATE	DWG NO.		
TSD-02-22.DWG	NOT TO SCALE	AGL	AZ	7/31/2022	TSD-2	2 OF 2	